

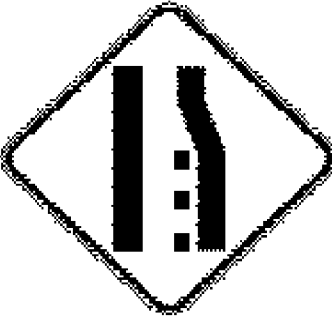



DIR	MILEPOINT	LOCATION CODE (SHEET 2)	MUTCD CODE	WIDTH (IN)	HEIGHT (IN)	SHEETING REMARKS	SIGN LEGEND FOR POST LENGTHS AND INSTALLATION DATES SEE ORIGINAL RECORD PLANS	NEW SIGNS		EXISTING SIGNS				EXIST POST		NUMBER OF NEW POSTS	SQUARE STEEL (in) (LB / FT)			TUBULAR STEEL Ø (IN) (LB / FT)				SIGN FRAME REQUIRED	REMARKS	SIGN DETAIL				
								"A"	"B"	RETAIN	SALVAGE FROM	SALVAGE TO	REMOVE	RETAIN	REMOVE		2.00	2.00	2.50	FOUNDATION	3.00	3.50	4.00			5.00	DETAIL IN SHS	DETAIL ON SHEET NUMBER	DETAIL ON STD SHEET NUMBER	
																														2.16
PERU VT 11							"FY"-FLUORESCENT YELLOW "FYG"-FLUORESCENT YELLOW GREEN																"SHS"-STANDARD HIGHWAY SIGNS							
		F	R4-6	24	30			5.00										X							X					
WB	0.400	F	R4-3	36	48																									
		F	R4-3	36	48			12.00										X								X				
WB	0.244	F	R4-3	24	30		SLOWER TRAFFIC KEEP RIGHT																							
WB	0.176	F	W9-1R	30	30		RIGHT LANE ENDS			1																				
WB	0.105	F	W4-2R	36	36																									
		F	W4-2R	36	36			9.00										X								X				
WB	0.040	H	R1-1	30	30																									
		H	R1-1	30	30			6.25										X								X		SKI AREA DRIVE		
SIGN SUMMARY SHEET							SHEET TOTALS	32.25	0.00	1	0	0	5	4	0	0	6	90												
VERMONT AGENCY OF TRANSPORTATION								SF	SF	EA	EA	EA	EA	EA	EA	EA	EA	EA	FT											
							TOWN TOTALS	381.1	0.0	16.0	0.0	0.0	73	2.0	0.0	60	900.0													
PROJECT NAME: Manchester-Springfield																					PROJECT NUMBER: STPG SIGN(25)									
FILE NAME: Peru VT11.xls												PLOT DATE: 4/8/2009																		
PROJECT MANAGER: N. Avery												DRAWN BY: T. Guazzoni																		
DESIGNED BY: A. Gamble												CHECKED BY: S. Menard																		
PERU SHEET 11																					SHEET 39 OF 115									