


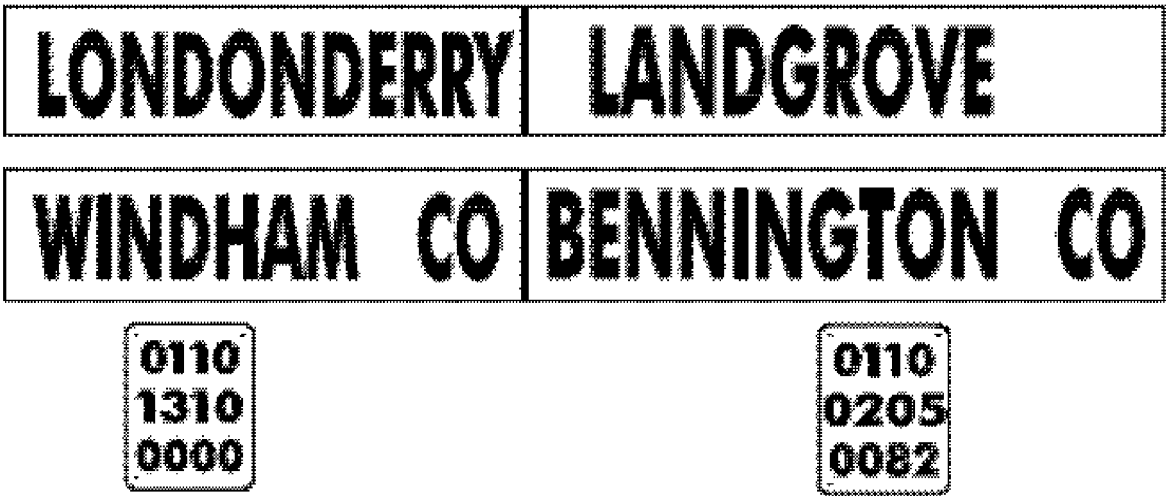

DIR	MILEPOINT	LOCATION CODE (SHEET 2)	MUTCD CODE	WIDTH (IN)	HEIGHT (IN)	SHEETING REMARKS	SIGN LEGEND	NEW SIGNS		EXISTING SIGNS				EXIST POST		NUMBER OF NEW POSTS	SQUARE STEEL (in)			TUBULAR STEEL Ø (IN)				SIGN FRAME REQUIRED	REMARKS	SIGN DETAIL			
								"A"	"B"	RETAIN	SALVAGE FROM	SALVAGE TO	REMOVE	RETAIN	REMOVE		2.00	2.00	2.50	FOUNDATION	3.00	3.50	4.00			5.00	DETAIL IN SHS	DETAIL ON SHEET NUMBER	DETAIL ON STD SHEET NUMBER
																	(LB / FT)				(LB / FT)								
<b>LONDONDERRY VT11</b>							"FY"-FLUORESCENT YELLOW "FYG"-FLUORESCENT YELLOW GREEN																"SHS"-STANDARD HIGHWAY SIGNS						
EB	0.000	C	VD-024	60	7.5																								
		C	VD-025	60	7.5																								
		C	VD-024	72	10																								
		C	VD-025	72	10																								
		C	VD-700	6	10																							E-138	
		C	VD-700	6	10																							E-138	
EB	0.001	A	S1-1YG	36	36		PENTAGONAL SCHOOL SYMBOL			X																			
		A	W16-9YG	30	18		AHEAD (PLAQUE)			X																			
EB	0.190	C	VR-017	24	24																								
		C	VR-017	24	30																							E-141	
EB	0.193	D	R1-1	30	30		STOP			X																	SHERWOOD FOREST (TH-66)		
EB	0.430	C	VR-017	24	30																								
		C	VR-017	24	30																							E-141	
EB	0.438	D	R1-1	30	30		STOP			X																	SHERWOOD FOREST (TH-66)		
EB	0.620	A	W11-5	30	30																								
<b>SIGN SUMMARY SHEET</b>							SHEET TOTALS	20.84	0.00	4	1	1	5	0	0	4	60					PROJECT NAME: <b>Manchester-Springfield VT11</b>							
VERMONT AGENCY OF TRANSPORTATION								SF	SF	EA	EA	EA	EA	EA	EA	EA	FT					PROJECT NUMBER: <b>STPG SIGN(25)</b>							
							TOWN TOTALS	932.0	0.0	0.0	3.0	3.0	198	0.0	1.0	132	1980.0					FILE NAME: <b>Londonderrv.xls</b>	PLOT DATE: <b>4/6/2009</b>						
																						PROJECT MANAGER: <b>N. Avery</b>	DRAWN BY: <b>T. Guazzoni</b>						
																						DESIGNED BY: <b>D. Crosslev</b>	CHECKED BY: <b>S. Menard</b>						
																						LONDONDERRY SHEET 1	SHEET <b>42</b>	OF <b>115</b>					