


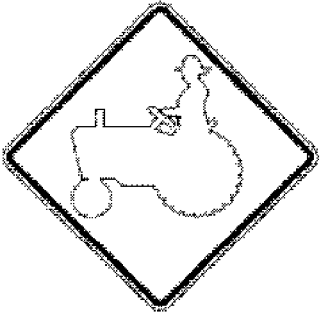







DIR	MILEPOINT	LOCATION CODE (SHEET 2)	MUTCD CODE	WIDTH (IN)	HEIGHT (IN)	SHEETING REMARKS	SIGN LEGEND	NEW SIGNS		EXISTING SIGNS				EXIST POST		NUMBER OF NEW POSTS	SQUARE STEEL (in)			TUBULAR STEEL Ø (IN)				SIGN FRAME REQUIRED	REMARKS	SIGN DETAIL			
								"A"	"B"	RETAIN	SALVAGE FROM	SALVAGE TO	REMOVE	RETAIN	REMOVE		2.00	2.00	2.50	FOUNDATION	3.00	3.50	4.00			5.00	DETAIL IN SHS	DETAIL ON SHEET NUMBER	DETAIL ON STD SHEET NUMBER
																	(LB / FT)				(LB / FT)								
<b>LONDONDERRY VT11</b>							"FY"-FLUORESCENT YELLOW "FYG"-FLUORESCENT YELLOW GREEN																"SHS"-STANDARD HIGHWAY SIGNS						
		A	W11-5	30	30			6.25							1	X								(TRACTOR w/ RIDER SYMBOL)	X				
EB	0.676	A	VW-205	36	36		WATCH FOR TURNING VEHICLES			X																			
EB	1.280	A	VD-018	30	18		LONDONDERRY CHESTER 14 (VILLAGE SIGN)						1			X													
EB	1.310	A	W7-1	30	30		HILL SYMBOL (NO % GRADE SHOWN)						1			X													
		A	W7-3P	24	18		8% GRADE (PLAQUE)						1																
		A	W7-3A	24	18		NEXT 1 MILE (PLAQUE)						1																
EB	1.325	A	W7-1b	30	30			6.25							1	X								8% (GRADE) INSTALL SIGNS 75 FT ± EAST OF EXISTING SIGN	X				
		A	W7-3A	24	18			3.00																NEXT 1 MILE (PLAQUE)	X				
EB	1.350	A	D1-1A	72	10								1			X													
		A	D1-1A	72	12			6.00							2	X											5		
EB	1.380	A	R2-1	24	30								1			X													
		A	R2-1	30	36			7.50							1	X											6		
EB	1.500	A	R2-5A	24	30		REDUCED SPEED AHEAD 						1			X													
		A	W3-5	36	36			9.00							2	X								30 (MPH)	X				
EB	1.550	A	S3-1	30	30		SCHOOL BUS STOP AHEAD						1			X													
<b>SIGN SUMMARY SHEET</b>							SHEET TOTALS	38.00	0.00	0	0	0	8	0	0	7		105						PROJECT NAME: Manchester-Springfield VT11					
VERMONT AGENCY OF TRANSPORTATION								SF	SF	EA	EA	EA	EA	EA	EA	EA	EA	FT						PROJECT NUMBER: STPG SIGN(25)					
							TOWN TOTALS	932.0	0.0	0.0	3.0	3.0	198	0.0	1.0	132		1980.0					FILE NAME: Londonderrv.xls						
																						PLOT DATE: 4/6/2009							
																						DESIGNED BY: D. Crossley							
																						DRAWN BY: T. Guazzoni							
																						CHECKED BY: S. Menard							
																						SHEET 43 OF 115							