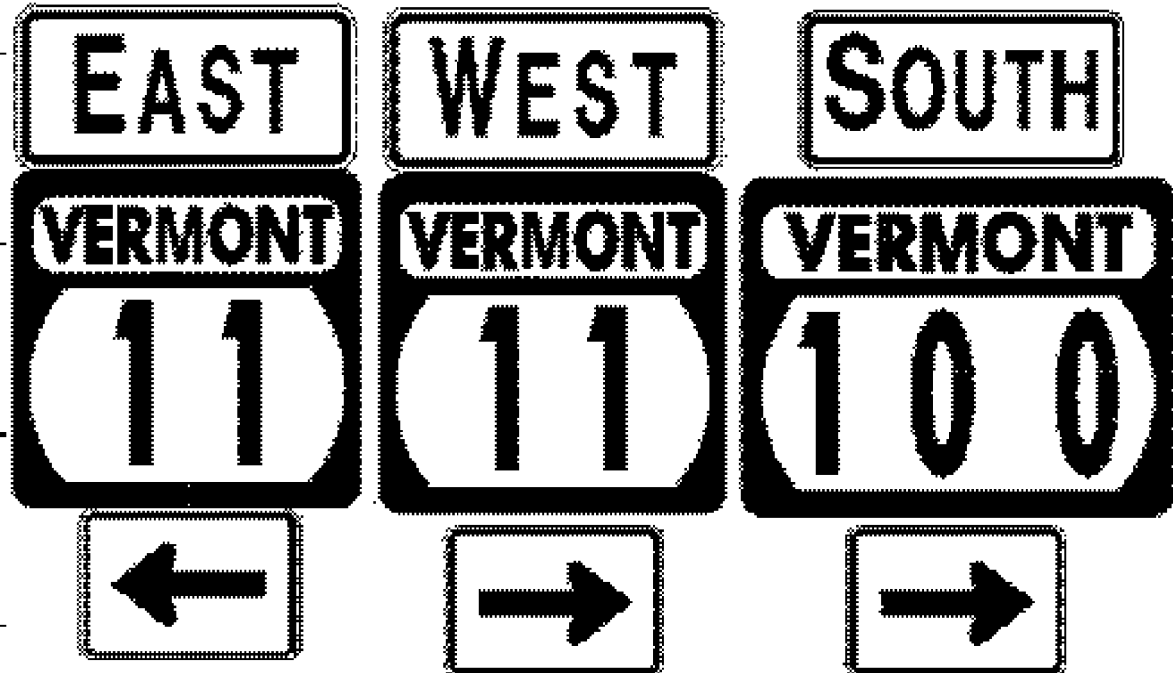


DIR	MILEPOINT	LOCATION CODE (SHEET 2)	MUTCD CODE	WIDTH (IN)	HEIGHT (IN)	SHEETING REMARKS	SIGN LEGEND FOR POST LENGTHS AND INSTALLATION DATES SEE ORIGINAL RECORD PLANS	NEW SIGNS		EXISTING SIGNS				EXIST POST		NUMBER OF NEW POSTS	SQUARE STEEL (in)			TUBULAR STEEL Ø (IN)				SIGN FRAME REQUIRED	REMARKS	SIGN DETAIL			
								"A"	"B"	RETAIN	SALVAGE FROM	SALVAGE TO	REMOVE	RETAIN	REMOVE		2.00	2.00	2.50	FOUNDATION						DETAIL IN SHS	DETAIL ON SHEET NUMBER	DETAIL ON STD SHEET NUMBER	
																	(LB / FT)			3.00	3.50	4.00	5.00						(LB / FT)
								2.16	2.42	3.35	7.60	9.00	10.80	14.60															
LONDONDERRY VT11							"FY"-FLUORESCENT YELLOW "FYG"-FLUORESCENT YELLOW GREEN																"SHS"-STANDARD HIGHWAY SIGNS						
		C	M3-4	24	12		WEST																						
		C	M1-5	24	24		VERMONT 11																						
		C	M6-1	21	15		RIGHT ARROW																						
		C	M3-4	24	12		SOUTH																						
		C	M1-5	30	24		VERMONT 100																						
		C	M6-1	21	15		RIGHT ARROW																						
		C	M3-2	24	12			2.00														2	X		#3	INSTALL USING A NEW SIGN FRAME. "EAST" IS GREEN ON WHITE SHEETING.	X	7	
		C	M1-5	24	24			4.00																		E-136B			
		C	M6-1	21	15			2.19																		GREEN ON WHITE SHEETING	X		
		C	M3-4	24	12			2.00																		GREEN ON WHITE SHEETING	X		
		C	M1-5	24	24			4.00																		E-136B			
		C	M6-1	21	15			2.19																		GREEN ON WHITE SHEETING	X		
		C	M3-4	24	12			2.00																		GREEN ON WHITE SHEETING	X		
		C	M1-5	30	24			5.00																		E-136B			
		C	M6-1	21	15			2.19																		GREEN ON WHITE	X		
SIGN SUMMARY SHEET							SHEET TOTALS				25.57	0.00	0	0	0	6	0	0	2	30			PROJECT NAME: Manchester-Springfield VT11						
VERMONT AGENCY OF TRANSPORTATION							SF	SF	EA	EA	EA	EA	EA	EA	EA	EA	EA	EA	EA	EA	FT				PROJECT NUMBER: STPG SIGN(25)				
							TOWN TOTALS				932.0	0.0	0.0	3.0	3.0	198	0.0	1.0	132	1980.0			FILE NAME: Londonderry.xls						
																									PLOT DATE: 4/6/2009				
																									DRAWN BY: T. Guazzoni				
																									DESIGNED BY: D. Crossley				
																									CHECKED BY: S. Menard				
																									LONDONDERRY SHEET 8				
																									SHEET 49 OF 115				