




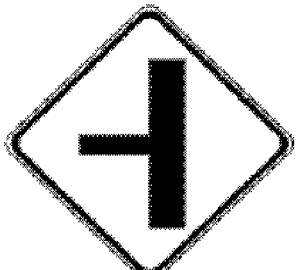




DIR	MILEPOINT	LOCATION CODE (SHEET 2)	MUTCD CODE	WIDTH (IN)	HEIGHT (IN)	SHEETING REMARKS	SIGN LEGEND  FOR POST LENGTHS AND INSTALLATION DATES SEE ORIGINAL RECORD PLANS	NEW SIGNS		EXISTING SIGNS				EXIST POST		NUMBER OF NEW POSTS	SQUARE STEEL (in) (LB / FT)			TUBULAR STEEL Ø (IN) (LB / FT)				SIGN FRAME REQUIRED	REMARKS	SIGN DETAIL			
								"A"	"B"	RETAIN	SALVAGE FROM	SALVAGE TO	REMOVE	RETAIN	REMOVE		2.00	2.00	2.50	FOUNDATION	3.00	3.50	4.00			5.00	DETAIL IN SHS	DETAIL ON SHEET NUMBER	DETAIL ON STD SHEET NUMBER
<b>LONDONDERRY VT11</b>							"FY"-FLUORESCENT YELLOW "FYG"-FLUORESCENT YELLOW GREEN																"SHS"-STANDARD HIGHWAY SIGNS						
EB	4.281	D	R1-1	30	30						1	1	1			X										REST HAVEN RD (TH-33)			
		D	R1-1	30	30			6.25									1	X									X		
EB	4.354	C	VR-017	24	30																					THOMPSONBURG RD (TH-2)			
	4.346	C	VR-017	24	30			5.00									1	X											E-141
EB	4.354	D	R1-1	30	30						1		1			X										THOMPSONBURG RD (TH-2)			
		D	R1-1	36	36			9.00				1					2									INSTALL SIGN CLOSER TO STOPPING POINT	X		
EB	4.380	A	VW-001	30	30																					INSTALL BEHIND RAIL 200 FT ± EAST OF THOMPSONBURG RD.		6	
		A	W7-3A	24	18																					NEXT 2 MILES (PLAQUE)			E-152
EB	4.460	A	VW-168L	30	30		HIDDEN SIDE ROAD LEFT (TEXT)																						
EB	4.500	A	W2-1M	30	30		SKEWED INTERSECTION SYMBOL																						
		A	W2-2Ma	30	30																							6	
		A	W16-8	30	8																					Mansfield LN	X		
EB	4.696	C	VR-017	24	30								0			X	1									MAGIC MOUNTAIN ACCESS ROAD (TH-4)			E-141
EB	4.704	D	R1-1	30	30		STOP AND LEGAL LOAD LIMIT 24000 POUNDS, MOUNTED BACK-TO-BACK				1		1			X										MAGIC MOUNTAIN ACCESS ROAD (TH-4)			
		C	VR-017	24	24							1																	
<b>SIGN SUMMARY SHEET</b>							SHEET TOTALS	42.42	0.00	0	3	3	7	0	0	7	90						PROJECT NAME: Manchester-Springfield VT11						
VERMONT AGENCY OF TRANSPORTATION								SF	SF	EA	EA	EA	EA	EA	EA	EA	FT						PROJECT NUMBER: STPG SIGN(25)						
							TOWN TOTALS	932.0	0.0	0.0	3.0	3.0	198	0.0	1.0	132	1980.0						FILE NAME: Londonderrv.xls	PLOT DATE: 4/6/2009					
																						PROJECT MANAGER: N. Avery	DRAWN BY: T. Guazzoni						
																						DESIGNED BY: D. Crossley	CHECKED BY: S. Menard						
																						LONDONDERRY SHEET 11	SHEET 52 OF 115						