
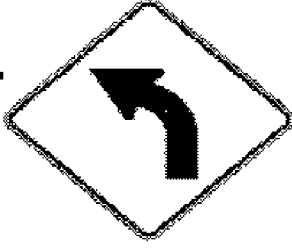

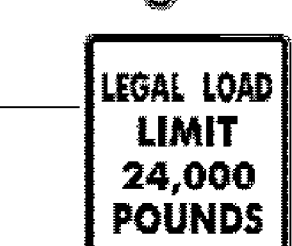





DIR	MILEPOINT	LOCATION CODE (SHEET 2)	MUTCD CODE	WIDTH (IN)	HEIGHT (IN)	SHEETING REMARKS	SIGN LEGEND FOR POST LENGTHS AND INSTALLATION DATES SEE ORIGINAL RECORD PLANS	NEW SIGNS		EXISTING SIGNS			EXIST POST		NUMBER OF NEW POSTS	SQUARE STEEL (in)			TUBULAR STEEL Ø (IN)				SIGN FRAME REQUIRED	REMARKS	SIGN DETAIL				
								"A"	"B"	RETAIN	SALVAGE FROM	SALVAGE TO	REMOVE	RETAIN		REMOVE	2.00	2.00	2.50	FOUNDATION	3.00	3.50			4.00	5.00	DETAIL IN SHS	DETAIL ON SHEET NUMBER	DETAIL ON STD SHEET NUMBER
																	(LB / FT)				(LB / FT)								
LONDONDERRY VT11							"FY"-FLUORESCENT YELLOW "FYG"-FLUORESCENT YELLOW GREEN															"SHS"-STANDARD HIGHWAY SIGNS							
		D	R1-1	30	30			6.25				1				X								X					
EB	7.348	A	W1-2L	30	30		CURVE LEFT 						1		X														
EB	7.390	A	W1-2L	30	30			6.25								X									X				
WB	7.550	F	W1-2R	30	30			6.25		1	1					X								X					
WB	6.924	G	VR-017	24	30							1			X														
		G	VR-017	24	30			5.00								X									E-141				
WB	6.910	H	R1-1	30	30					1	1				X														
		G	VD-700	6	8		MILE MARKER 				1																		
		H	R1-1	30	30			6.25								X								X					
		G	VD-700	6	8		MILE MARKER					1																	
WB	6.710	F	M2-1	21	15		JCT						1		X														
		F	M1-6	30	24		CLASS 2 STATE NUMBERED ROUTE 121						1																
		F	M2-1	21	15			2.19								X								X					
		F	M1-6	30	24			5.00																	E-136C				
WB	6.680	F	D1-1A	72	10								1		X														
SIGN SUMMARY SHEET							SHEET TOTALS	37.19	0.00	0	3	4	6	0	0	6	90							PROJECT NAME: Manchester-Springfield VT11					
VERMONT AGENCY OF TRANSPORTATION								SF	SF	EA	EA	EA	EA	EA	EA	EA	EA	FT							PROJECT NUMBER: STPG SIGN(25)				
							TOWN TOTALS	932.0	0.0	0.0	3.0	3.0	198	0.0	1.0	132	1980.0							FILE NAME: Londonderrv.xls					
																								PLOT DATE: 4/6/2009					
																								DRAWN BY: T. Guazzoni					
																								DESIGNED BY: D. Crossley					
																								CHECKED BY: S. Menard					
																								LONDONDERRY SHEET 15					
																								SHEET 56 OF 115					