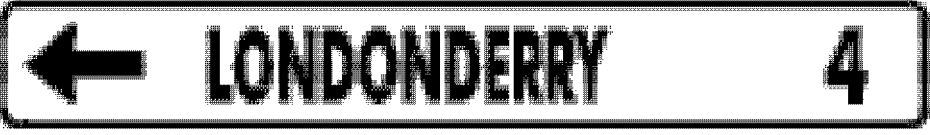
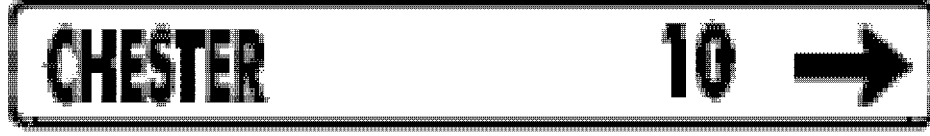


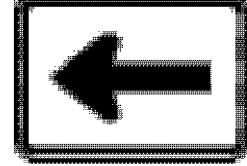
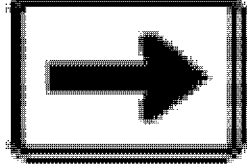


DIR	MILEPOINT	LOCATION CODE (SHEET 2)	MUTCD CODE	WIDTH (IN)	HEIGHT (IN)	SHEETING REMARKS	SIGN LEGEND  FOR POST LENGTHS AND INSTALLATION DATES SEE ORIGINAL RECORD PLANS	NEW SIGNS		EXISTING SIGNS			EXIST POST		NUMBER OF NEW POSTS	SQUARE STEEL (in)			TUBULAR STEEL Ø (IN)				SIGN FRAME REQUIRED	REMARKS	SIGN DETAIL				
								"A"	"B"	RETAIN	SALVAGE FROM	SALVAGE TO	REMOVE	RETAIN		REMOVE	2.00	2.00	2.50	FOUNDATION	3.00	3.50			4.00	5.00	DETAIL IN SHS	DETAIL ON SHEET NUMBER	DETAIL ON STD SHEET NUMBER
																	(LB / FT)				(LB / FT)								
<b>LONDONDERRY VT11</b>							"FY"-FLUORESCENT YELLOW "FYG"-FLUORESCENT YELLOW GREEN															"SHS"-STANDARD HIGHWAY SIGNS							
		F	M6-3	21	15			2.19															GREEN ON WHITE SHEETING	X					
WB	6.600	G	D1-1A	72	10		<--- LONDONDERRY 4					1																	
		G	D1-1A	72	10		CHESTER 10 --->					1																	
		G	M3-4	24	12							1																	
		G	M1-5	24	24							1																	
		G	M6-1	21	15							1																	
		G	M3-2	24	12							1																	
		G	M1-5	24	24							1																	
		G	M6-1	21	15							1																	
		G	D1-1A	72	12			6.00						2			X									5			
		G	D1-1A	72	12			6.00																		5			
		G	M3-4	24	12			2.00															GREEN ON WHITE SHEETING	X					
		G	M1-5	24	24			4.00																		E-136B			
		G	M6-1	21	15			2.19															GREEN ON WHITE SHEETING	X					
		G	M3-2	24	12			2.00															GREEN ON WHITE SHEETING	X					
<b>SIGN SUMMARY SHEET</b>							<b>SHEET TOTALS</b>	24.38	0.00	0	0	0	8	0	0	2	30						PROJECT NAME: <b>Manchester-Springfield VT11</b>						
VERMONT AGENCY OF TRANSPORTATION								SF	SF	EA	EA	EA	EA	EA	EA	EA	FT					PROJECT NUMBER: <b>STPG SIGN(25)</b>							
							<b>TOWN TOTALS</b>	932.0	0.0	0.0	3.0	3.0	198	0.0	1.0	132	1980.0					FILE NAME: <b>Londonderrv.xls</b>							
																					PLOT DATE: <b>4/6/2009</b>								
																					DRAWN BY: <b>T. Guazzoni</b>								
																					DESIGNED BY: <b>D. Crossley</b>								
																					CHECKED BY: <b>S. Menard</b>								
																					SHEET <b>58</b> OF <b>115</b>								