
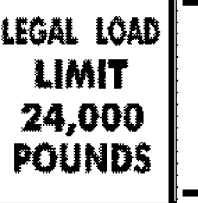



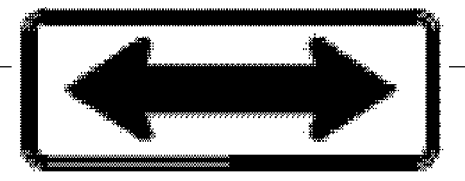





DIR	MILEPOINT	LOCATION CODE (SHEET 2)	MUTCD CODE	WIDTH (IN)	HEIGHT (IN)	SHEETING REMARKS	SIGN LEGEND	NEW SIGNS		EXISTING SIGNS			EXIST POST		NUMBER OF NEW POSTS	SQUARE STEEL (in)			TUBULAR STEEL Ø (IN)				SIGN FRAME REQUIRED	REMARKS	SIGN DETAIL				
								"A"	"B"	RETAIN	SALVAGE FROM	SALVAGE TO	REMOVE	RETAIN		REMOVE	2.00	2.00	2.50	FOUNDATION	3.00	3.50			4.00	5.00	DETAIL IN SHS	DETAIL ON SHEET NUMBER	DETAIL ON STD SHEET NUMBER
																	(LB / FT)				(LB / FT)								
<b>LONDONDERRY VT11</b>							"FY"-FLUORESCENT YELLOW "FYG"-FLUORESCENT YELLOW GREEN															"SHS"-STANDARD HIGHWAY SIGNS							
WB	5.745	F	W1-4L	30	30			6.25						1		X							INSTALL 50 FT ± WEST OF THE END OF THE STONE WALL (IN FRONT OF THE YELLOW FARM HOUSE WITH PORCH)	X					
WB	5.320	G	VR-017	24	30			5.00						1		X							LOWELL LAKE ROAD (TH-19)			E-141			
WB	5.312	G	VR-017	24	24		LEGAL LOAD LIMIT (BACK-TO-BACK WITH STOP SIGN)						1			X													
		H	R1-1	24	24		STOP						1																
WB	5.312	H	R1-1	30	30			6.25						1		X							LOWELL LAKE ROAD (TH-19)	X					
WB	4.830	F	W2-2L	30	30								1			X													
		F	W2-2Ma	30	30			6.25						1		X									5				
		F	W16-8	30	8			1.67																X					
WB	4.700	G	W1-7	48	24								1			X													
		G	W1-7	48	24			8.00						2		X								X					
WB	4.622	F	W1-4L	30	30			6.25						1		X							INSTALL 275 FT ± WEST OF THE JUNCTION WITH MANSFIELD LN	X					
WB	4.570	G	VR-017	24	30			5.00						1		X							MANSFIELD LN (TH-29)			E-141			
WB	4.560	H	R1-1	24	24		STOP (INSTALLED BACK-TO-BACK WITH LEGAL LOAD SIGN)						1			X													
		G	VR-017	24	24		LEGAL LOAD LIMIT 24000 POUNDS						1																
		H	R1-1	30	30			6.25						1		X							MANSFIELD LN (TH-29)	X					
<b>SIGN SUMMARY SHEET</b>							<b>SHEET TOTALS</b>	50.92	0.00	0	2	2	6	0	0	9	135							PROJECT NAME: Manchester-Springfield VT11					
							SF	SF	EA	EA	EA	EA	EA	EA	EA	EA	FT							PROJECT NUMBER: STPG SIGN(25)					
VERMONT AGENCY OF TRANSPORTATION							<b>TOWN TOTALS</b>	932.0	0.0	0.0	3.0	3.0	198	0.0	1.0	132	1980.0							FILE NAME: Londonderrv.xls	PLOT DATE: 4/6/2009				
																								PROJECT MANAGER: N. Avery	DRAWN BY: T. Guazzoni				
																									DESIGNED BY: D. Crosslev	CHECKED BY: S. Menard			
																									LONDONDERRY SHEET 19	SHEET 60	OF 115		