

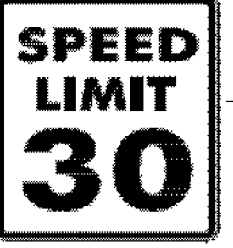



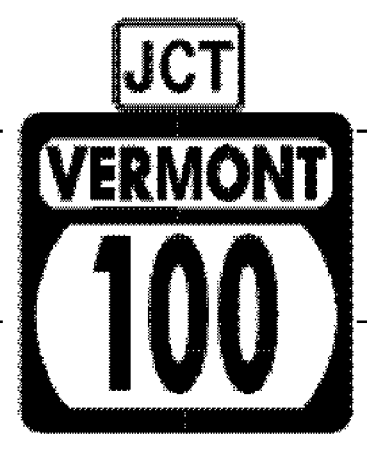


DIR	MILEPOINT	LOCATION CODE (SHEET 2)	MUTCD CODE	WIDTH (IN)	HEIGHT (IN)	SHEETING REMARKS	SIGN LEGEND	NEW SIGNS		EXISTING SIGNS				EXIST POST		NUMBER OF NEW POSTS	SQUARE STEEL (in)			TUBULAR STEEL Ø (IN)				SIGN FRAME REQUIRED	REMARKS	SIGN DETAIL					
								"A"	"B"	RETAIN	SALVAGE FROM	SALVAGE TO	REMOVE	RETAIN	REMOVE		2.00	2.00	2.50	FOUNDATION	3.00	3.50	4.00			5.00	DETAIL IN SHS	DETAIL ON SHEET NUMBER	DETAIL ON STD SHEET NUMBER		
																	(LB / FT)				(LB / FT)										
LONDONDERRY VT11							"FY"-FLUORESCENT YELLOW "FYG"-FLUOR																"SHS"-STANDARD HIGHWAY SIGNS								
		F	M1-5	24	24																						E-136B				
		F	M3-3	24	12																							X			
		F	M1-5	30	24																									E-136B	
WB	2.260	F	R2-1	24	30																										
		F	R2-1	24	30																										X
WB	2.244	C	VR-017	24	30																										
WB	2.236	D	R1-1	24	24		STOP (MOUNTED BACK-TO-BACK WITH LEGAL LOAD SIGN)																								
		C	VR-017	24	24		LEGAL LOAD LIMIT 24000 POUNDS																								
		D	R1-1	30	30																										
WB	2.150	F	R2-1	24	30																										
		F	R2-1	24	30																										
WB	2.055	F	M2-1	21	15																										
		F	M1-5	30	24																										
		F	M2-1	21	15																										
		F	M1-5	30	24																										
SIGN SUMMARY SHEET							SHEET TOTALS											PROJECT NAME: Manchester-Springfield VT11													
							39.44	0.00	0	0	0	7	0	0	5	75			PROJECT NUMBER: STPG SIGN(25)												
							SF	SF	EA	EA	EA	EA	EA	EA	EA	FT			FILE NAME: Londonderrv.xls												
VERMONT AGENCY OF TRANSPORTATION							TOWN TOTALS											PLOT DATE: 4/6/2009													
							932.0	0.0	0.0	3.0	3.0	198	0.0	1.0	132	1980.0			DRAWN BY: T. Guazzoni												
																		DESIGNED BY: D. Crosslev													
																		CHECKED BY: S. Menard													
																		SHEET 65 OF 115													