


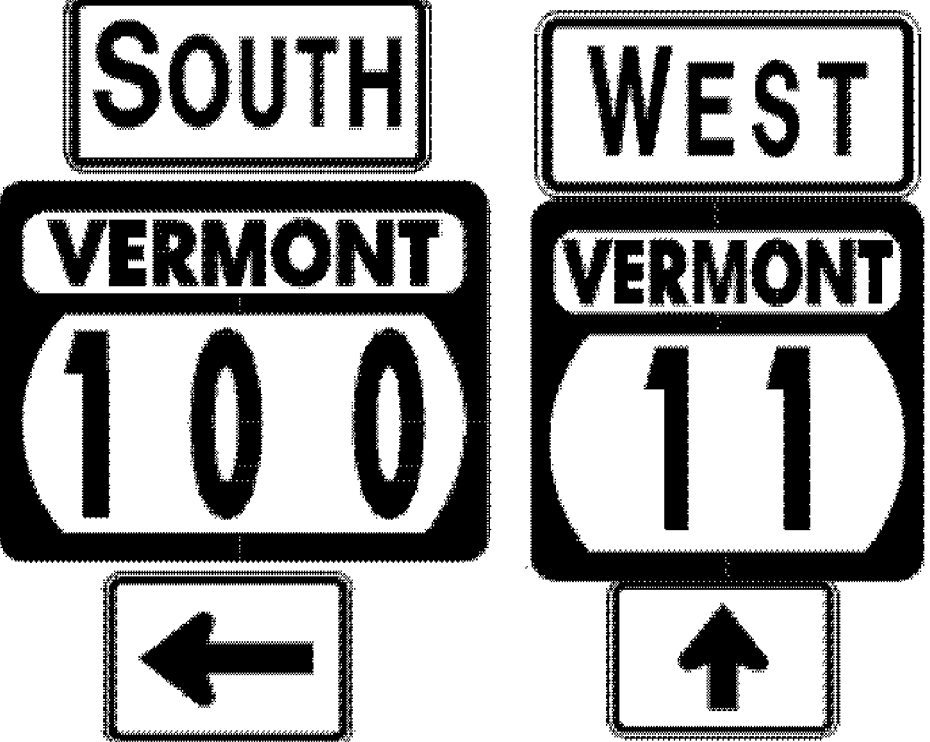

DIR	MILEPOINT	LOCATION CODE (SHEET 2)	MUTCD CODE	WIDTH (IN)	HEIGHT (IN)	SHEETING REMARKS	SIGN LEGEND  FOR POST LENGTHS AND INSTALLATION DATES SEE ORIGINAL RECORD PLANS	NEW SIGNS		EXISTING SIGNS			EXIST POST		NUMBER OF NEW POSTS	SQUARE STEEL (in) (LB / FT)			TUBULAR STEEL Ø (IN) (LB / FT)				SIGN FRAME REQUIRED	REMARKS	SIGN DETAIL								
								"A"	"B"	RETAIN	SALVAGE FROM	SALVAGE TO	REMOVE	RETAIN		REMOVE	2.00	2.00	2.50	FOUNDATION	3.00	3.50			4.00	5.00	DETAIL IN SHS	DETAIL ON SHEET NUMBER	DETAIL ON STD SHEET NUMBER				
																														2.16	2.42	3.35	7.60
<b>LONDONDERRY VT11</b>							"FY"-FLUORESCENT YELLOW "FYG"-FLUORESCENT YELLOW GREEN															"SHS"-STANDARD HIGHWAY SIGNS											
		F	M1-5	30	24		VERMONT 100																										
		F	M6-1	21	15		LEFT ARROW																										
		F	M3-4	24	12		WEST																										
		F	M1-5	24	24		VERMONT 11																										
		F	M6-2	21	15		ANGLED UP ARROW																										
		F	M3-3	24	12																												
		F	M1-5	30	24			2.00																2	X								
		F	M1-5	30	24			5.00																									E-136B
		F	M6-1	21	15			2.19																									
		F	M3-4	24	12			2.00																									
		F	M1-5	24	24			4.00																									E-136B
		F	M6-3	21	15			2.19																									
WB	1.920	G	VR-017	24	30																												
		G	VR-017	24	30			5.00																1	X								E-141
WB	1.910	H	R1-1	24	24																												
		H	R1-1	30	30			6.25																1	X								
<b>SIGN SUMMARY SHEET</b>							<b>SHEET TOTALS</b>	28.63	0.00	0	0	0	7	0	0	4	60								PROJECT NAME: <b>Manchester-Springfield VT11</b>								
							SF	SF	EA	EA	EA	EA	EA	EA	EA	EA	FT									PROJECT NUMBER: <b>STPG SIGN(25)</b>							
VERMONT AGENCY OF TRANSPORTATION							<b>TOWN TOTALS</b>	932.0	0.0	0.0	3.0	3.0	198	0.0	1.0	132	1980.0									FILE NAME: <b>Londonderrv.xls</b> PLOT DATE: <b>4/6/2009</b>							
																										PROJECT MANAGER: <b>N. Avery</b> DRAWN BY: <b>T. Guazzoni</b>							
																											DESIGNED BY: <b>D. Crosslev</b> CHECKED BY: <b>S. Menard</b>						
																												LONDONDERRY SHEET 26 SHEET <b>67</b> OF <b>115</b>					