





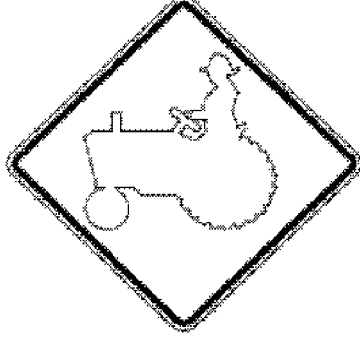


DIR	MILEPOINT	LOCATION CODE (SHEET 2)	MUTCD CODE	WIDTH (IN)	HEIGHT (IN)	SHEETING REMARKS	SIGN LEGEND FOR POST LENGTHS AND INSTALLATION DATES SEE ORIGINAL RECORD PLANS	NEW SIGNS		EXISTING SIGNS			EXIST POST		NUMBER OF NEW POSTS	SQUARE STEEL (in) (LB / FT)			TUBULAR STEEL Ø (IN) (LB / FT)				SIGN FRAME REQUIRED	REMARKS	SIGN DETAIL				
								"A"	"B"	RETAIN	SALVAGE FROM	SALVAGE TO	REMOVE	RETAIN		REMOVE	2.00	2.00	2.50	FOUNDATION	3.00	3.50			4.00	5.00	DETAIL IN SHS	DETAIL ON SHEET NUMBER	DETAIL ON STD SHEET NUMBER
																	2.16	2.42	3.35		7.60	9.00			10.80	14.60			
LONDONDERRY VT11							"FY"-FLUORESCENT YELLOW "FYG"-FLUORESCENT YELLOW GREEN															"SHS"-STANDARD HIGHWAY SIGNS							
		F	D1-1A	72	12			6.00							2	X									5				
WB	1.414	G	VR-017	24	30																			LANDGROVE RD (TH-1)					
		G	VR-017	24	30			5.00							1	X										E-141			
WB	1.410	H	R1-1	30	30						1													LANDGROVE RD (TH-1)					
		H	R1-1	30	30			6.25				1				X									X				
WB	1.380	F	R2-1	24	30																								
		F	R2-1	24	30			5.00							1	X									X				
WB	1.092	G	VR-017	24	30						1													OLD STOWELL HILL (TH-59)					
		G	VR-017	24	30			5.00							1	X										E-141			
WB	1.084	H	R1-1	24	24																			OLD STOWELL HILL (TH-59)					
		H	R1-1	30	30			6.25							1	X									X				
WB	0.940	F	W11-5	30	30																								
		F	W11-5	30	30			6.25							1	X									X				
WB	0.914	F	VW-205	36	36		WATCH FOR TURNING VEHICLES																						
		F	VW-205	36	36						1					X								SALVAGE EXISTING SIGN ON TO TWO NEW POSTS.		E-154			
SIGN SUMMARY SHEET							SHEET TOTALS	39.75	0.00	0	3	3	6	0	0	10	150							PROJECT NAME: Manchester-Springfield VT11					
							SF	SF	EA	EA	EA	EA	EA	EA	EA	EA	FT								PROJECT NUMBER: STPG SIGN(25)				
							TOWN TOTALS	932.0	0.0	0.0	3.0	3.0	198	0.0	1.0	132	1980.0								FILE NAME: Londonderrv.xls	PLOT DATE: 4/6/2009			
VERMONT AGENCY OF TRANSPORTATION																								PROJECT MANAGER: N. Avery	DRAWN BY: T. Guazzoni				
																								DESIGNED BY: D. Crossley	CHECKED BY: S. Menard				
																								LONDONDERRY SHEET 28	SHEET 69	OF 115			