


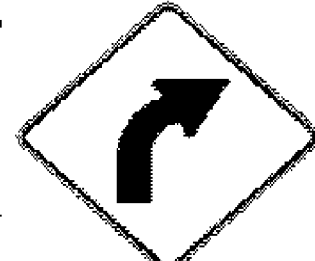

DIR	MILEPOINT	LOCATION CODE (SHEET 2)	MUTCD CODE	WIDTH (IN)	HEIGHT (IN)	SHEETING REMARKS	SIGN LEGEND FOR POST LENGTHS AND INSTALLATION DATES SEE ORIGINAL RECORD PLANS	NEW SIGNS		EXISTING SIGNS			EXIST POST		NUMBER OF NEW POSTS	SQUARE STEEL (in) (LB / FT)			TUBULAR STEEL Ø (IN) (LB / FT)				SIGN FRAME REQUIRED	REMARKS	SIGN DETAIL				
								"A"	"B"	RETAIN	SALVAGE FROM	SALVAGE TO	REMOVE	RETAIN		REMOVE	2.00	2.00	2.50	FOUNDATION	3.00	3.50			4.00	5.00	DETAIL IN SHS	DETAIL ON SHEET NUMBER	DETAIL ON STD SHEET NUMBER
																	2.16	2.42	3.35		7.60	9.00			10.80	14.60			
ANDOVER VT11							"FY"-FLUORESCENT YELLOW "FYG"-FLUORESCENT YELLOW GREEN															"SHS"-STANDARD HIGHWAY SIGNS							
		A	W2-2MR	30	30						1				1	X								SALVAGE BOTH SIGNS ON TO A NEW POST.					
		A	W16-8A	30	18						1																		
EB	1.634	C	VR-017	24	30		LEGAL LOAD LIMIT 24000 POUNDS			1			X											CASTALDO ROAD (TH-48)					
EB	1.638	D	R1-1	30	30		STOP			1			X											CASTALDO ROAD (TH-48)					
EB	1.750	A	W1-2R	30	30		CURVE RIGHT							1	X														
		A	W13-1	24	24		40 MPH PLAQUE																						
EB	1.770	A	W1-2R	30	30	FY		6.25							1	X								FLUORESCENT-YELLOW SHEETING; INSTALL 200 FEET ± AHEAD OF PREVIOUS POSITION.	X				
		A	W13-1	24	24	FY		4.00																SAME AS ABOVE.	X				
EB	2.225	A	W1-2MaL	30	30					1			X																
EB	2.325	C	VR-017	24	30		LEGAL LOAD LIMIT 24000 POUNDS				1			X										HOWARD HILL ROAD (TH-36)					
		C	VR-017	24	30										1	X								SALVAGE SIGN ON TO A NEW POST.					
EB	2.329	D	R1-1	30	30		STOP				1			X										HOWARD HILL ROAD (TH-36)					
		D	R1-1	30	30										1	X								SALVAGE SIGN ON TO A NEW POST.					
EB	3.334	C	VR-017	24	30																			STIGERS ROAD (TH-37); EXISTING SIGN AND POST MISSING?					
		C	VR-017	24	30			5.00							1	X											E-141		
SIGN SUMMARY SHEET							SHEET TOTALS	15.25	0.00	3	2	4	3	0	0	5	75							PROJECT NAME: Manchester-Springfield VT11					
								SF	SF	EA	EA	EA	EA	EA	EA	EA	FT							PROJECT NUMBER: STPG SIGN(25)					
VERMONT AGENCY OF TRANSPORTATION							TOWN TOTALS	69.1	0.0	12.0	8.0	8.0	17	0.0	0.0	15	225.0							FILE NAME: Andover VT11.xls	PLOT DATE: 4/6/2009				
																								PROJECT MANAGER: N. Avery	DRAWN BY: T. Guazzoni				
																									DESIGNED BY: M. Miller	CHECKED BY: S. Menard			
																									ANDOVER SHEET 2	SHEET 73	OF 115		