
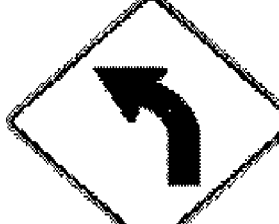



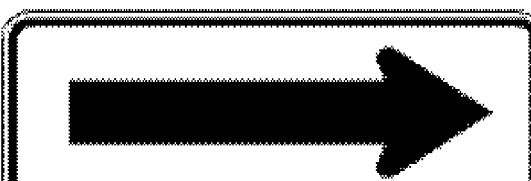
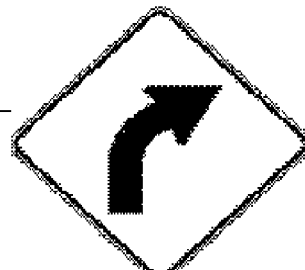


DIR	MILEPOINT	LOCATION CODE (SHEET 2)	MUTCD CODE	WIDTH (IN)	HEIGHT (IN)	SHEETING REMARKS	SIGN LEGEND FOR POST LENGTHS AND INSTALLATION DATES SEE ORIGINAL RECORD PLANS	NEW SIGNS		EXISTING SIGNS			EXIST POST		NUMBER OF NEW POSTS	SQUARE STEEL (in) (LB / FT)			TUBULAR STEEL Ø (IN) (LB / FT)				SIGN FRAME REQUIRED	REMARKS	SIGN DETAIL				
								"A"	"B"	RETAIN	SALVAGE FROM	SALVAGE TO	REMOVE	RETAIN		REMOVE	2.00	2.00	2.50	FOUNDATION	3.00	3.50			4.00	5.00	DETAIL IN SHS	DETAIL ON SHEET NUMBER	DETAIL ON STD SHEET NUMBER
CHESTER VT11							"FY"-FLUORESCENT YELLOW "FYG"-FLUORESCENT YELLOW GREEN															"SHS"-STANDARD HIGHWAY SIGNS							
EB	1.388	D	R1-1	30	30																								
		C	VD-700	6	8		MILE MARKER				1																		
		D	R1-1	30	30			6.25						1		X								X					
		C	VD-700	6	8		MILE MARKER				1																		
EB	1.390	A	VW-133L	30	30		HIDDEN DRIVES LEFT																						
		A	S3-1	30	30		SCHOOL BUS STOP AHEAD																						
		A	W1-2L	30	30			6.25						1		X								X					
		A	W13-1	24	24			4.00																X					
EB	1.410	A	VW-133L	30	30	FY		6.25						1		X							INSTALL 100 FT ± EAST OF PREVIOUS ASSEMBLY.		E-154				
EB	1.450	A	W1-6	48	24																								
		A	W1-6	48	24			8.00						2		X								X					
EB	1.456	B	W1-6	48	24																								
		B	W1-6	48	24			8.00						2		X								X					
EB	1.560	A	W1-2R	30	30																								
		A	W1-2R	30	30			6.25						1		X								X					
SIGN SUMMARY SHEET							SHEET TOTALS	45.00	0.00	0	1	1	6	0	1	8	120						PROJECT NAME: Manchester-Springfield VT11						
								SF	SF	EA	EA	EA	EA	EA	EA	EA	FT					PROJECT NUMBER: STPG SIGN(25)							
VERMONT AGENCY OF TRANSPORTATION							TOWN TOTALS	795.8	0.0	4.0	2.0	2.0	155	0.0	1.0	134	2010.0						FILE NAME: Chester VT11.xls	PLOT DATE: 4/8/2009					
																					PROJECT MANAGER: N. Avery	DRAWN BY: T. Guazzoni							
																					DESIGNED BY: M. Miller	CHECKED BY: S. Menard							
																					PROJECT MANAGER: N. Avery	DRAWN BY: T. Guazzoni							
																					DESIGNED BY: M. Miller	CHECKED BY: S. Menard							
