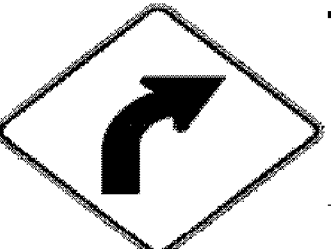



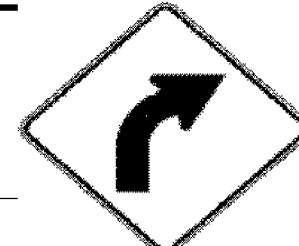
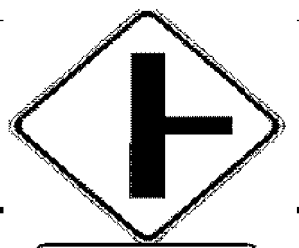



DIR	MILEPOINT	LOCATION CODE (SHEET 2)	MUTCD CODE	WIDTH (IN)	HEIGHT (IN)	SHEETING REMARKS	SIGN LEGEND	NEW SIGNS		EXISTING SIGNS				EXIST POST		NUMBER OF NEW POSTS	SQUARE STEEL (in)			TUBULAR STEEL Ø (IN)				SIGN FRAME REQUIRED	REMARKS	SIGN DETAIL			
								"A"	"B"	RETAIN	SALVAGE FROM	SALVAGE TO	REMOVE	RETAIN	REMOVE		2.00	2.00	2.50	FOUNDATION	3.00	3.50	4.00			5.00	DETAIL IN SHS	DETAIL ON SHEET NUMBER	DETAIL ON STD SHEET NUMBER
																	(LB / FT)				(LB / FT)								
CHESTER VT11							"FY"-FLUORESCENT YELLOW "FYG"-FLUORESCENT YELLOW GREEN																"SHS"-STANDARD HIGHWAY SIGNS						
		F	W1-2R	30	30			6.25																INSTALL 130 FT ± IN ADVANCE OF (EAST OF) JCT WITH "SWETT RD" ON LEFT (TH-57); BRUSH CUTTING MAY BE REQUIRED.	X				
		F	W13-1	18	18			2.25																	X				
WB	2.035	F	D5-4	12	24		PARKING AREA w/ 45° ARROW RIGHT																						
WB	1.746	G	VR-017	24	30																			ADAMS ROAD (TH-54)					
		G	VR-017	24	30			5.00																			E-141		
WB	1.738	H	R1-1	30	30																			ADAMS ROAD (TH-54)					
		H	R1-1	30	30			6.25																	X				
WB	1.660	F	VD-062B	72	16		PLUMB LUMBER CO. OBDS			X														OBDS					
WB	1.570	F	W1-2R	30	30		CURVE RIGHT																						
		F	W13-1	18	18		35 MPH (PLAQUE)																						
WB	1.535	F	VW-054R	30	30		HIDDEN DRIVE RIGHT																						
		F	S3-1	30	30		SCHOOL BUS STOP AHEAD																						
WB	1.540	F	W1-2R	30	30			6.25																INSTALL 25 FEET ± WEST OF PREVIOUS REMOVAL. MAINTAIN MIN. 10 FT TO UTILITY POLE.	X				
		F	W13-1	24	24			4.00																35 MPH (PLAQUE)	X				
WB	1.512	F	W2-2MaR	30	30			6.25																INSTALL 150 FT ± WEST OF PREVIOUS SIGN INSTALLATION / 10 FT± IN ADVANCE OF UTILITY POLE.			6		
SIGN SUMMARY SHEET							SHEET TOTALS		36.25	0.00	1	0	0	9	0	0	5	75			PROJECT NAME: Manchester-Springfield VT11								
							SF	SF	EA	EA	EA	EA	EA	EA	EA	EA	EA	FT	PROJECT NUMBER: STPG SIGN(25)										
VERMONT AGENCY OF TRANSPORTATION							TOWN TOTALS		795.8	0.0	4.0	2.0	2.0	155	0.0	1.0	134	2010.0			FILE NAME: Chester VT11.xls PLOT DATE: 4/8/2009								
																								PROJECT MANAGER: N. Avery DRAWN BY: T. Guazzoni					
																									DESIGNED BY: M. Miller CHECKED BY: S. Menard				
																									CHESTER SHEET 9 SHEET 85 OF 115				