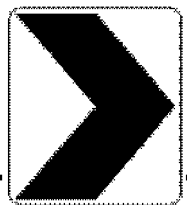




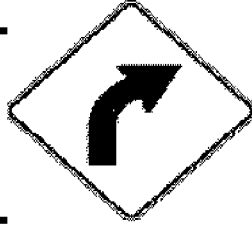
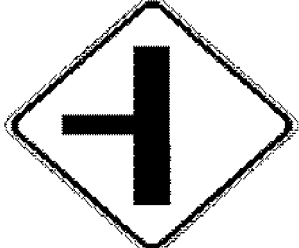



DIR	MILEPOINT	LOCATION CODE (SHEET 2)	MUTCD CODE	WIDTH (IN)	HEIGHT (IN)	SHEETING REMARKS	SIGN LEGEND	NEW SIGNS		EXISTING SIGNS				EXIST POST		NUMBER OF NEW POSTS	SQUARE STEEL (in)			TUBULAR STEEL Ø (IN)				SIGN FRAME REQUIRED	REMARKS	SIGN DETAIL			
								"A"	"B"	RETAIN	SALVAGE FROM	SALVAGE TO	REMOVE	RETAIN	REMOVE		2.00	2.00	2.50	FOUNDATION	3.00	3.50	4.00			5.00	DETAIL IN SHS	DETAIL ON SHEET NUMBER	DETAIL ON STD SHEET NUMBER
																	(LB / FT)				(LB / FT)								
CHESTER VT11							"FY"-FLUORESCENT YELLOW "FYG"-FLUORESCENT YELLOW GREEN																"SHS"-STANDARD HIGHWAY SIGNS						
		A	W1-8	18	24	FY		3.00							1	X										X			
EB	5.871	B	W1-8	18	24																								
		B	W1-8	18	24	FY		3.00							1	X										X		INSTALL 5 FT ± EAST OF PREVIOUS CHEVRON (FACING WB TRAFFIC)	
EB	5.905	A	R2-1	24	30																								
		A	R2-1	24	30			5.00							1	X										X			
EB	5.930	A	W11-3	30	30			6.25							1	X										X		INSTALL 130 FT ± EAST OF SPEED LIMIT 50 SIGN, BEHIND RAIL. MAY REQUIRE MINOR BRUSH CUTTING.	
EB	6.516	C	VR-017	24	30																								
		C	VR-017	24	30			5.00							1	X												E-141	
EB	6.524	D	R1-1	30	30																								
		C	VD-700	6	8		MILE MARKER																						
		D	R1-1	30	30			6.25							1	X										X			
EB	6.975	A	W1-2R	30	30			6.25							1	X										X		INSTALL BEHIND RAIL 80 FT ± WEST OF DRIVEWAY, AND 850 FT ± WEST OF JCT WITH CUMMINGS RD (TH-52).	
EB	7.885	A	W2-2MaL	30	30			6.25							1	X											6	INSTALL BEHIND RAIL 450 FT ± WEST OF JUNCTION WITH STOODLEY RD (TH 105)	
		A	W16-8	30	8			1.67																		X		STOODLEY RD (PLAQUE)	
EB	7.990	A	W2-1Mf	30	30		OFFSET 4-WAY INTERSECTION																						
SIGN SUMMARY SHEET							SHEET TOTALS		42.67	0.00	0	0	0	6	0	0	8	120							PROJECT NAME: Manchester-Springfield VT11				
							SF	SF	EA	EA	EA	EA	EA	EA	EA	EA	EA	FT							PROJECT NUMBER: STPG SIGN(25)				
VERMONT AGENCY OF TRANSPORTATION							TOWN TOTALS		795.8	0.0	4.0	2.0	2.0	155	0.0	1.0	134	2010.0							FILE NAME: Chester VT11.xls	PLOT DATE: 4/8/2009			
																								PROJECT MANAGER: N. Avery	DRAWN BY: T. Guazzoni				
																								DESIGNED BY: M. Miller	CHECKED BY: S. Menard				
																								CHESTER SHEET 15	SHEET 91 OF 115				