





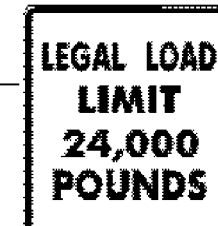


DIR	MILEPOINT	LOCATION CODE (SHEET 2)	MUTCD CODE	WIDTH (IN)	HEIGHT (IN)	SHEETING REMARKS	SIGN LEGEND  FOR POST LENGTHS AND INSTALLATION DATES SEE ORIGINAL RECORD PLANS	NEW SIGNS		EXISTING SIGNS			EXIST POST		NUMBER OF NEW POSTS	SQUARE STEEL (in) (LB / FT)			TUBULAR STEEL Ø (IN) (LB / FT)				SIGN FRAME REQUIRED	REMARKS	SIGN DETAIL				
								"A"	"B"	RETAIN	SALVAGE FROM	SALVAGE TO	REMOVE	RETAIN		REMOVE	2.00	2.00	2.50	FOUNDATION	3.00	3.50			4.00	5.00	DETAIL IN SHS	DETAIL ON SHEET NUMBER	DETAIL ON STD SHEET NUMBER
<b>CHESTER VT11</b>							"FY"-FLUORESCENT YELLOW "FYG"-FLUORESCENT YELLOW GREEN															"SHS"-STANDARD HIGHWAY SIGNS							
		F	W16-8A	30	18																		FROM DRIVEWAY JUST AHEAD. GREEN MTN TURNPIKE (PLAQUE)		6				
WB	5.731	G	VR-017	24	30							1											GREEN MOUNTAIN TURNPIKE (TH 6)						
		G	VR-017	24	30									1		X											E-141		
WB	5.723	H	R1-1	24	24																		GREEN MOUNTAIN TURNPIKE (TH 6)						
		H	R1-1	30	30									1		X								X					
WB	5.707	F	R2-1	24	30																								
		F	R2-1	24	30																			X					
WB	5.672	F	W10-1	36	36																								
		F	W10-1	36	36																			X					
WB	5.605	F	OM-3R	12	36																		PROVIDE 4 FT OF VERTICAL CLEARANCE TO THE BOTTOM OF THE SIGN ~ SEE E-120						
		F	OM-3R	12	36																			X		E-120			
WB	5.588	E	OM-3L	12	36																		PROVIDE 4 FT OF VERTICAL CLEARANCE TO THE BOTTOM OF THE SIGN ~ SEE E-120						
		E	OM-3L	12	36																			X		E-120			
WB	5.591	G	VR-017	24	30																		ELM STREET (TH-70)						
		G	VR-017	24	30																					E-141			
<b>SIGN SUMMARY SHEET</b>							SHEET TOTALS		38.07	0.00	0	0	0	7	0	0	7	105					PROJECT NAME: Manchester-Springfield VT11						
							SF	SF			EA	EA	EA	EA	EA	EA	EA	FT					PROJECT NUMBER: STPG SIGN(25)						
VERMONT AGENCY OF TRANSPORTATION							TOWN TOTALS		795.8	0.0	4.0	2.0	2.0	155	0.0	1.0	134	2010.0					FILE NAME: Chester VT11.xls	PLOT DATE: 4/8/2009					
																						PROJECT MANAGER: N. Avery	DRAWN BY: T. Guazzoni						
																						DESIGNED BY: M. Miller	CHECKED BY: S. Menard						
																						CHESTER SHEET 19	SHEET 95	OF 115					