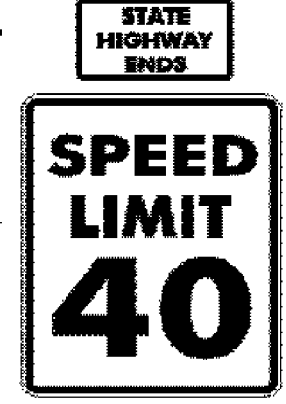


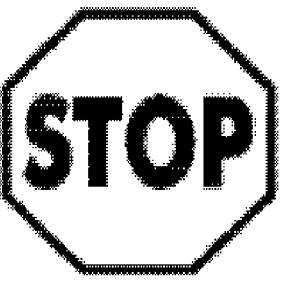

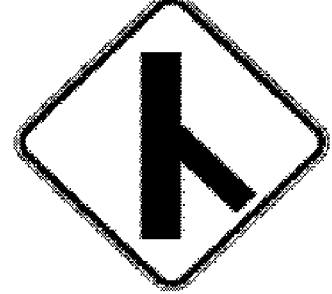


DIR	MILEPOINT	LOCATION CODE (SHEET 2)	MUTCD CODE	WIDTH (IN)	HEIGHT (IN)	SHEETING REMARKS	SIGN LEGEND FOR POST LENGTHS AND INSTALLATION DATES SEE ORIGINAL RECORD PLANS	NEW SIGNS		EXISTING SIGNS			EXIST POST		NUMBER OF NEW POSTS	SQUARE STEEL (in) (LB / FT)			TUBULAR STEEL Ø (IN) (LB / FT)				SIGN FRAME REQUIRED	REMARKS	SIGN DETAIL				
								"A"	"B"	RETAIN	SALVAGE FROM	SALVAGE TO	REMOVE	RETAIN		REMOVE	2.00	2.00	2.50	FOUNDATION	3.00	3.50			4.00	5.00	DETAIL IN SHS	DETAIL ON SHEET NUMBER	DETAIL ON STD SHEET NUMBER
SPRINGFIELD VT 11							"FY"-FLUORESCENT YELLOW "FYG"-FLUORESCENT YELLOW GREEN															"SHS"-STANDARD HIGHWAY SIGNS							
		F	R2-1	24	30		SPEED LIMIT 40																						
WB	6.349	F	VR-038	24	18			3.00							1		X									E-141			
		F	R2-1	30	36			7.50 12.00																	6				
WB	3.528	F	VR-039	24	18										1														
		F	R2-1	24	30																								
		F	VR-039	24	18			3.00							1		X									E-141			
		F	R2-1	24	30			5.00																X					
WB	3.480	G	VR-017	24	30																								
		G	VR-017	24	30			5.00							1		X									TH-338, NEW PARK ST			
WB	3.460	H	R1-1	30	30																								
		H	R1-1	30	30			6.25							1		X								X	TH-3338, NEW PARK ST			
WB	3.280	F	R2-1	24	30																								
		F	R2-1	24	30			5.00							1		X								X				
WB	3.170	F	W2-3MaL	30	30																								
		F	W2-3MaL	30	30			6.25							1		X									6			
SIGN SUMMARY SHEET							SHEET TOTALS	41.00 45.50	0.00	0	0	0	7	0	0	6		90					PROJECT NAME: Manchester-Springfield VT-11						
VERMONT AGENCY OF TRANSPORTATION								SF	SF	EA	EA	EA	EA	EA	EA	EA		FT					PROJECT NUMBER: STPG SIGN(25)						
TOWN TOTALS							411.7	48.0	26.0	12.0	11.0	74	0.0	0.0	72		1080.0					FILE NAME: Springfield VT11.xls	PLOT DATE: 4/7/2009						
																					PROJECT MANAGER: N. Avery	DRAWN BY: J. Kelly							
																					DESIGNED BY: J. Kelly	CHECKED BY: S. Menard							
																					SPRINGFIELD SHEET 11	SHEET 109	OF 115						