


138+00

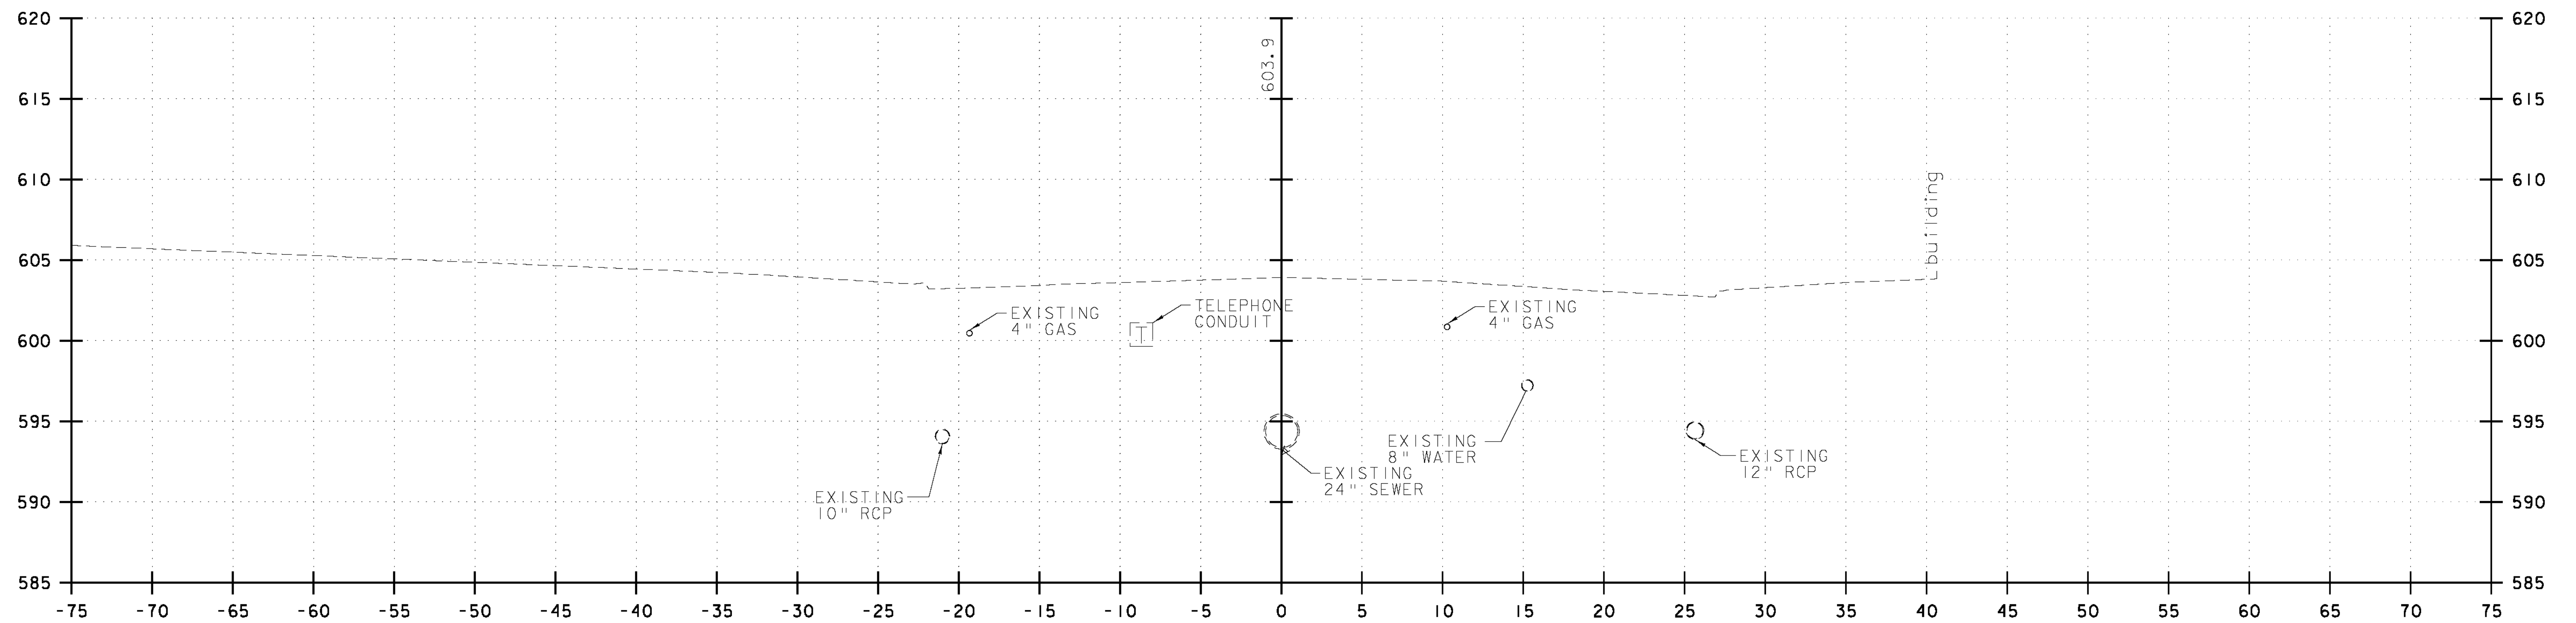

137+50



**VHB** Vanasse Hangen Brustlin, Inc.

|                            |                      |
|----------------------------|----------------------|
| NORTH MAIN STREET (US 302) |                      |
| PROJECT NAME:              | BARRE CITY           |
| PROJECT NUMBER:            | FEGC F 026-(134) C/1 |
| FILE NAME:                 | z09B240_xsl_Cut.dgn  |
| PROJECT LEADER:            | G. BAKOS             |
| DESIGNED BY:               | DMP / MDS            |
| CROSS SECTIONS             |                      |
| PLOT DATE:                 | 4/5/2010             |
| DRAWN BY:                  | DMP / JAR            |
| CHECKED BY:                |                      |
| SHEET                      | 73 OF 95             |