


700+50

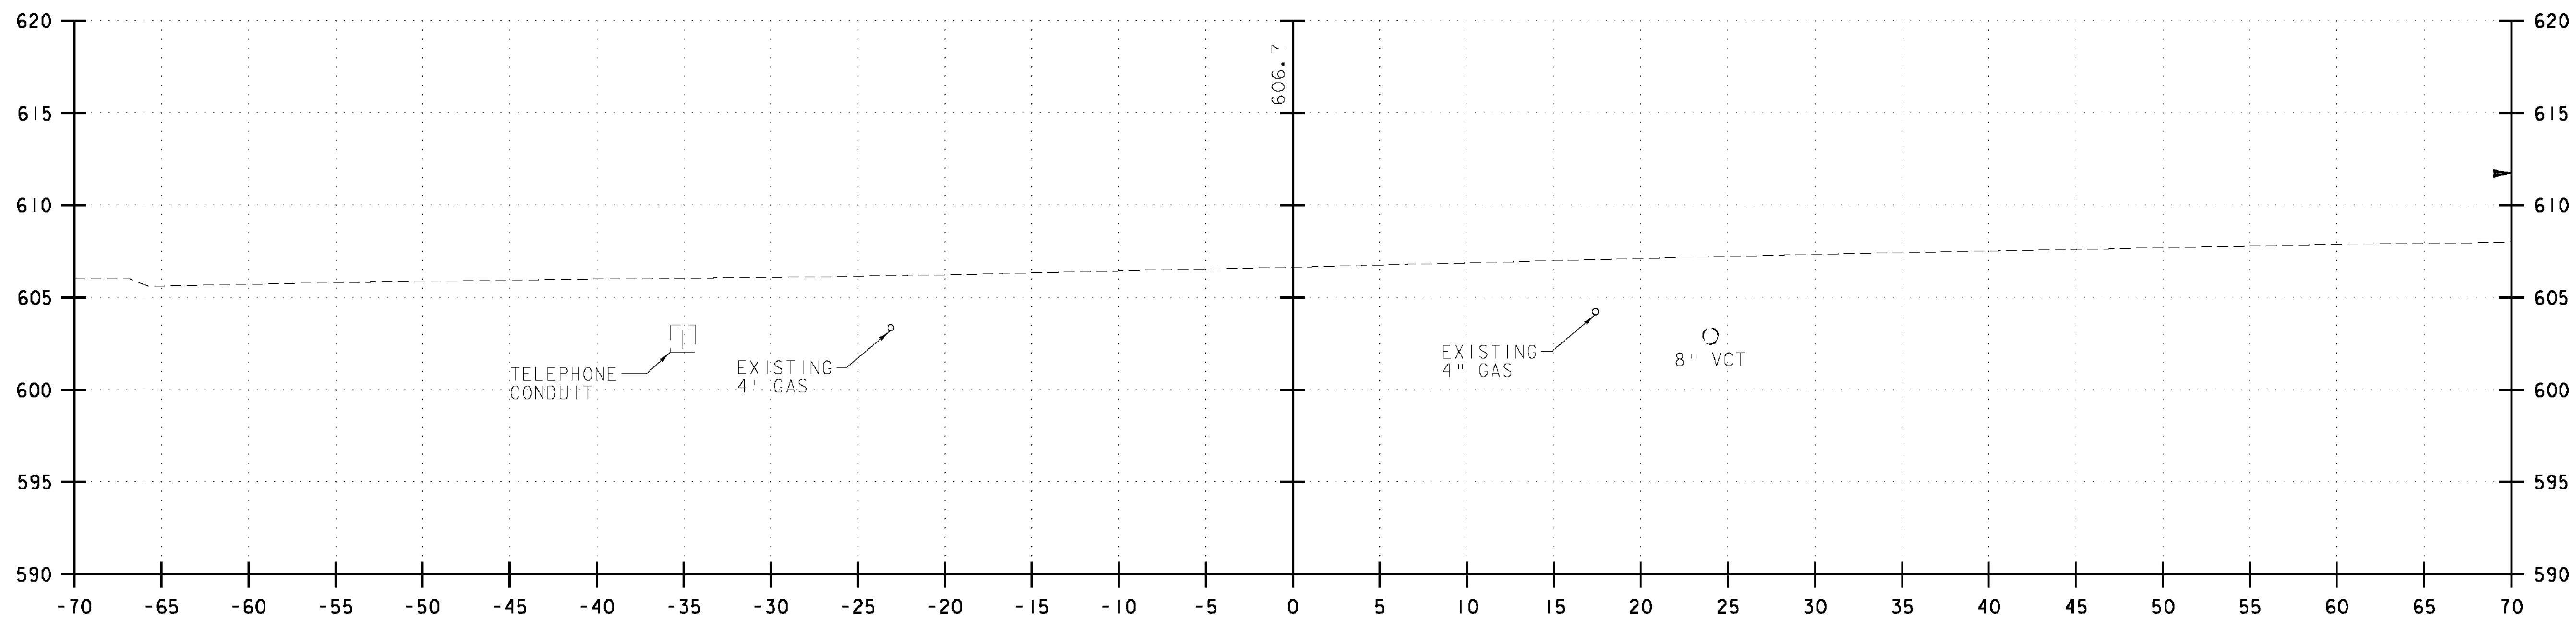

700+00



VHB Vanasse Hangen Brustlin, Inc.

ELM STREET	
PROJECT NAME: BARRE CITY	
PROJECT NUMBER: FEGC F 026-1(34) C/1	
FILE NAME: z09B240_xsl_Cut.dgn	PLOT DATE: 4/5/2010
PROJECT LEADER: G. BAKOS	DRAWN BY: DMP / JAR
DESIGNED BY: DMP / MDS	CHECKED BY:
CROSS SECTIONS	SHEET 86 OF 95