
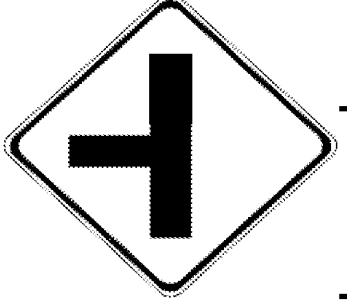




DIRECTION	MILEPOINT	LOCATION CODE (SHEET 2)	SIGN CODE	WIDTH (IN)	HEIGHT (IN)	SHEETING REMARKS	SIGN LEGEND	NEW SIGNS		EXISTING SIGNS				EXIST POST		NUMBER OF NEW POSTS	SQUARE STEEL (IN)			TUBULAR STEEL Ø (IN)				SIGN FRAME REQUIRED	REMARKS	SIGN DETAIL				
								"A"	"B"	RETAIN	SALVAGE FROM	SALVAGE TO	REMOVE	RETAIN	REMOVE		1.75	2.00	2.50	3.00	3.50	4.00	5.00			DETAIL IN SHS	DETAIL ON SHEET NUMBER	DETAIL ON STD SHEET NUMBER		
																	(LB / FT)			(LB / FT)										
<b>HARTFORD VT 14</b>							FY-FLUORESCENT YELLOW FYG-FLUORESCENT YELLOW GREEN															"SHS"-STANDARD HIGHWAY SIGNS								
SB	7.330	F	W11-2	30	30																									
		F	W7-3A	24	18																									
		F	W11-2	30	30			6.25																	X					
		F	W7-3A	24	18			3.00																	X					
SB	7.310	F	W2-2L	30	30			6.25																	INSTALL 100'+/- SOUTH OF PEDESTRIAN SIGN	X				
SB	7.216	F	R2-1	24	30					1																				
SB	6.899	H	R1-1	30	30				1																					
SB	6.858	F	M3-3S	24	12																									
		F	M1-5	24	24																									
		F	M3-3	24	12			2.00																			GREEN ON WHITE SHEETING	X		
		F	M1-5	24	24			4.00																						
SB	6.830	F	R2-1	24	30																									
		F	R2-1	24	30			5.00																						
SB	6.757	F	W1-4R	30	30				1																					
SB	6.471	F	R2-1	24	30				1																					
<b>SIGN SUMMARY SHEET</b>							<b>SHEET TOTALS</b>		26.50	0.00	4	0	0	5	0	0	4	60												
VERMONT AGENCY OF TRANSPORTATION							SF	SF	EA	EA	EA	EA	EA	EA	EA	EA	EA	FT												
<b>TOWN TOTALS</b>							130.2	0.0	41.0	13.0	9.0	26	0.0	0.0	26	390.0														
															PROJECT NAME: <b>Hartford-East Montpelier VT14</b>		PROJECT NUMBER: <b>STPG SIGN(21)</b>		FILE NAME: <b>Hartford.xls</b>		PLOT DATE: <b>6/10/2009</b>									
															DESIGNED BY: <b>D. Crosslev</b>		CHECKED BY: <b>S. Menard</b>		DRAWN BY: <b>I. Shea</b>		SHEET <b>13</b> OF <b>162</b>									