
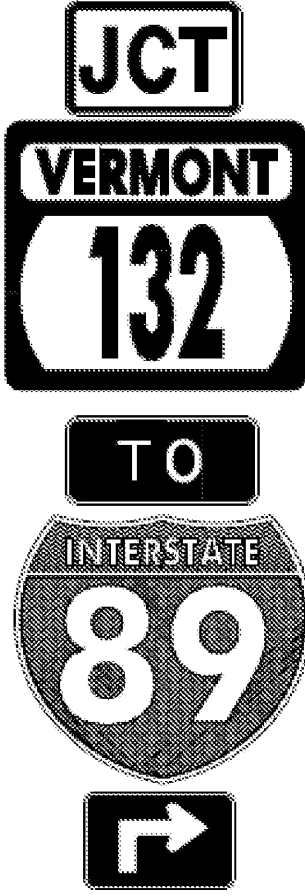


DIRECTION	MILEPOINT	LOCATION CODE (SHEET 2)	SIGN CODE	WIDTH (IN)	HEIGHT (IN)	SHEETING REMARKS	SIGN LEGEND	NEW SIGNS		EXISTING SIGNS				EXIST POST		NUMBER OF NEW POSTS	SQUARE STEEL (IN)			TUBULAR STEEL Ø (IN)				SIGN FRAME REQUIRED	REMARKS	SIGN DETAIL			
								"A"	"B"	RETAIN	SALVAGE FROM	SALVAGE TO	REMOVE	RETAIN	REMOVE		1.75	2.00	2.50	FOUNDATION	3.00	3.50	4.00			5.00	DETAIL IN SHS	DETAIL ON SHEET NUMBER	DETAIL ON STD SHEET NUMBER
																	(LB / FT)				(LB / FT)								
SHARON VT14							FY-FLUORESCENT YELLOW FYG-FLUORESCENT YELLOW GREEN															"SHS"-STANDARD HIGHWAY SIGNS							
NB	4.782	A	R2-1	24	30																								
		A	R2-1	24	30			5.00																X					
NB	4.820	A	VD-062A	72	16		BUSINESS SIGN			1																			
NB	4.910	A	M2-1S	21	15																								
		A	M1-5	30	24																								
		A	M4-5	24	12																								
		A	M1-1	24	24																								
		A	M5-1	21	15																								
		A	M2-1S	21	15			2.19															1A	GREEN ON WHITE SHEETING	X	7			
		A	M1-5	30	24			5.00																					
		A	M4-5	24	12			2.00																WHITE ON BLUE SHEETING	X		E-136B		
		A	M1-1	24	24		4.00																	X					
		A	M5-1	21	15		2.19																WHITE ON BLUE SHEETING	X					
NB	4.950	A	D1-1A	72	10																								
		A	D1-1A	72	10																								
SIGN SUMMARY SHEET							SHEET TOTALS	20.38	0.00	1	0	0	8	0	0	3	45						PROJECT NAME: Hartford-East Montpelier VT14						
							SF	SF	EA	EA	EA	EA	EA	EA	EA	EA	FT						PROJECT NUMBER: STPG SIGN(21)						
VERMONT AGENCY OF TRANSPORTATION							TOWN TOTALS	447.0	0.0	11.0	1.0	1.0	93	0.0	0.0	64	960.0						FILE NAME: Sharon.xls						
																							PLOT DATE: 6/10/2009						
																								DRAWN BY: T. Guazzoni					
																								DESIGNED BY: D. Crosslev					
																									CHECKED BY: S. Menard				
																									SHARON SHEET 3				
																									SHEET 18 OF 162				