
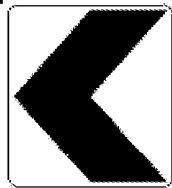








DIRECTION	MILEPOINT	LOCATION CODE (SHEET 2)	SIGN CODE	WIDTH (IN)	HEIGHT (IN)	SHEETING REMARKS	SIGN LEGEND FOR ALL POST LENGTHS AND INSTALLATION DATES SEE ORIGINAL RECORD PLANS	NEW SIGNS		EXISTING SIGNS				EXIST POST		NUMBER OF NEW POSTS	SQUARE STEEL (IN)			TUBULAR STEEL Ø (IN)				SIGN FRAME REQUIRED	REMARKS	SIGN DETAIL			
								"A"	"B"	RETAIN	SALVAGE FROM	SALVAGE TO	REMOVE	RETAIN	REMOVE		1.75	2.00	2.50	FOUNDATION	3.00	3.50	4.00			5.00	DETAIL IN SHS	DETAIL ON SHEET NUMBER	DETAIL ON STD SHEET NUMBER
																	(LB / FT)				(LB / FT)								
SHARON VT14							FY-FLUORESCENT YELLOW FYG-FLUORESCENT YELLOW GREEN															"SHS"-STANDARD HIGHWAY SIGNS							
NB	6.100	A	W1-2L	30	30			6.25							1	X								INSTALL 425'+/- NORTH OF ORIGINAL SIGN LOCATION	X				
NB	6.160	A	W1-8L	18	24			3.00							1	X								INSTALL AT APEX OF CURVE	X				
		B	W1-8R	18	24			3.00							1	X								INSTALL AT APEX OF CURVE	X				
NB	6.516	C	VR-017	24	30								0	*										WHITE BROOK RD TH-7					
		C	VR-017	24	30			5.00							1	X											E-141		
NB	6.523	D	R1-1	30	30								1	*															
		D	R1-1	30	30			6.25							1	X									X				
NB	6.630	A	D1-1E	72	20		THE SHARON ACADEMY --->			1																			
NB	6.773	D	R1-1	30	30								1	X															
		D	R1-1	30	30			6.25							1	X									X				
SB	7.000	G	VR-023B	20	30			5.00							1	X											6		
SB	6.990	F	VW-202	30	30								1	X															
		F	VW-202	30	30			6.25							1	X											E-154		
SB	6.870	F	D1-1E	72	20		<--- THE SHARON ACADEMY			1																			
SB	6.530	G	VR-278	24	36		PROHIBITED DUMPING HOUSEHOLD TRASH IN OR ABOUT CONTAINER						1	X															
SIGN SUMMARY SHEET							SHEET TOTALS	41.00	0.00	2	0	0	4	0	0	8	120							PROJECT NAME: Hartford-East Montpelier VT14					
VERMONT AGENCY OF TRANSPORTATION								SF	SF	EA	EA	EA	EA	EA	EA	EA	EA	FT						PROJECT NUMBER: STPG SIGN(21)					
							TOWN TOTALS	447.0	0.0	11.0	1.0	1.0	93	0.0	0.0	64	960.0						FILE NAME: Sharon.xls						
																							PLOT DATE: 6/10/2009						
																							PROJECT MANAGER: N. Avery						
																						DRAWN BY: T. Guazzoni							
																						DESIGNED BY: D. Crossley							
																						CHECKED BY: S. Menard							
																						SHARON SHEET 8							
																						SHEET 23 OF 162							