


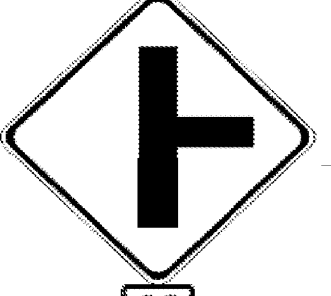







DIRECTION	MILEPOINT	LOCATION CODE (SHEET 2)	SIGN CODE	WIDTH (IN)	HEIGHT (IN)	SHEETING REMARKS	SIGN LEGEND FOR ALL POST LENGTHS AND INSTALLATION DATES SEE ORIGINAL RECORD PLANS	NEW SIGNS		EXISTING SIGNS				EXIST POST		NUMBER OF NEW POSTS	SQUARE STEEL (IN)			TUBULAR STEEL Ø (IN)				SIGN FRAME REQUIRED	REMARKS	SIGN DETAIL			
								"A"	"B"	RETAIN	SALVAGE FROM	SALVAGE TO	REMOVE	RETAIN	REMOVE		1.75	2.00	2.50	FOUNDATION	3.00	3.50	4.00			5.00	DETAIL IN SHS	DETAIL ON SHEET NUMBER	DETAIL ON STD SHEET NUMBER
																	(LB / FT)				(LB / FT)								
ROYALTON VT 14							FY-FLUORESCENT YELLOW FYG-FLUORESCENT YELLOW GREEN															"SHS"-STANDARD HIGHWAY SIGNS							
			A W2-2R	30	30			6.25							1		X								X				
			A W13-1	18	18			2.25																	X				
NB	1.290		A VW-060	30	30			6.25							1		X										E-154		
NB	1.335		C VR-017	24	30		LEGAL LOAD LIMIT 24,000 LBS			1																	DAIRY HILL RD TH-3		
NB	1.341		D R1-1	30	30								1				X												
			D R1-1	30	30			6.25							1		X								X				
NB	1.380		A R2-1	24	30								1				X												
			A R2-1	24	30			5.00							1		X								X				
NB	1.520		A R2-1	24	30								1				X												
			A R2-1	24	30			5.00							1		X								X				
NB	1.940		A VD-062B	72	16		BUSINESS SIGN			1							X												
NB	1.961		A W3-5	36	36		SPEED REDUCTION SPEED LIMIT 35	9.00		1			1				X										SHOTGUN DAMAGE		
NB	1.980		A VD-062B	72	16		BUSINESS SIGN			1							X												
			A VD-062AL	72	16		BUSINESS SIGN			1							X												
NB	2.048		A R2-1	24	30									1			X												
SIGN SUMMARY SHEET							SHEET TOTALS	40.00 31.00	0.00	5	0	0	5	0	0	5	75											PROJECT NAME: East Montpelier-Hartford VT14 PROJECT NUMBER: STPG SIGN(21)	
VERMONT AGENCY OF TRANSPORTATION							TOWN TOTALS	973.5	0.0	62.0	9.0	9.0	190	0.0	0.0	152	2280.0											FILE NAME: Royalton.xls PROJECT MANAGER: N. Avery DESIGNED BY: D. Crossley ROYALTON SHEET 2	
																											PLOT DATE: 6/10/2009 DRAWN BY: T. Guazzoni CHECKED BY: S. Menard SHEET 31 OF 162		