

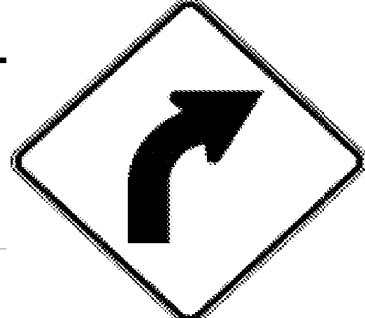

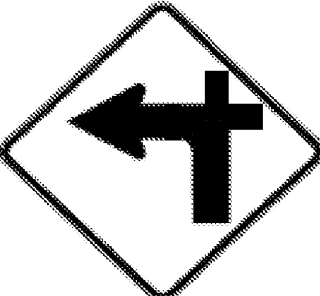




DIRECTION	MILEPOINT	LOCATION CODE (SHEET 2)	SIGN CODE	WIDTH (IN)	HEIGHT (IN)	SHEETING REMARKS	SIGN LEGEND FOR ALL POST LENGTHS AND INSTALLATION DATES SEE ORIGINAL RECORD PLANS	NEW SIGNS		EXISTING SIGNS				EXIST POST		NUMBER OF NEW POSTS	SQUARE STEEL (IN)			TUBULAR STEEL Ø (IN)				SIGN FRAME REQUIRED	REMARKS	SIGN DETAIL			
								"A"	"B"	RETAIN	SALVAGE FROM	SALVAGE TO	REMOVE	RETAIN	REMOVE		1.75	2.00	2.50	FOUNDATION	3.00	3.50	4.00			5.00	DETAIL IN SHS	DETAIL ON SHEET NUMBER	DETAIL ON STD SHEET NUMBER
																	(LB / FT)				(LB / FT)								
ROYALTON VT 14							FY-FLUORESCENT YELLOW FYG-FLUORESCENT YELLOW GREEN															"SHS"-STANDARD HIGHWAY SIGNS							
			D R1-1	30	30			6.25							1		X								X				
NB	9.090		D R1-1	24	24								1			X													
			D R1-1	30	30			6.25							1		X								X				
SB	8.280		F W1-2R	30	30		RIGHT CURVE	6.25					1		X		1		X										
			F W13-1	18	18		35 MPH PLAQUE	3.00					1																
SB	8.250		F W1-2R	30	30			6.25							1		X												
			F W13-1	18	18			2.25																	X				
SB	8.060		F W1-1MaL	30	30		LEFT TURN						1		X														
			F W13-1	18	18		25 MPH PLAQUE						1																
SB	7.930		F W5-2	30	30		NARROW BRIDGE						1		X														
			F W1-1McL	30	30			6.25							1		X									7			
			F W13-1	18	18			2.25																	X				
SB	7.935		A W1-6L	48	24								1		X														
			A W1-6L	48	24			8.00							2		X								X				
SB	7.934		B W1-6R	48	24								1		X														
SIGN SUMMARY SHEET							SHEET TOTALS	46.75 37.50	0.00	0	0	0	8	0	0	7 6	90												
VERMONT AGENCY OF TRANSPORTATION							TOWN TOTALS	973.5	0.0	62.0	9.0	9.0	190	0.0	0.0	152	2280.0												
PROJECT NAME: East Montpelier-Hartford VT14																					PROJECT NUMBER: STPG SIGN(21)								
FILE NAME: Royalton.xls										PLOT DATE: 6/10/2009					DRAWN BY: T. Guazzoni														
PROJECT MANAGER: N. Avery										DESIGNED BY: D. Crossley					CHECKED BY: S. Menard														
ROYALTON SHEET 17																					SHEET 46 OF 162								