



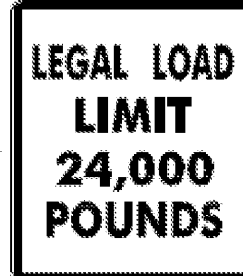





DIRECTION	MILEPOINT	LOCATION CODE (SHEET 2)	SIGN CODE	WIDTH (IN)	HEIGHT (IN)	SHEETING REMARKS	SIGN LEGEND	NEW SIGNS		EXISTING SIGNS				EXIST POST		NUMBER OF NEW POSTS	SQUARE STEEL (IN)			TUBULAR STEEL Ø (IN)				SIGN FRAME REQUIRED	REMARKS	SIGN DETAIL			
								"A"	"B"	RETAIN	SALVAGE FROM	SALVAGE TO	REMOVE	RETAIN	REMOVE		1.75	2.00	2.50	FOUNDATION	3.00	3.50	4.00			5.00	DETAIL IN SHS	DETAIL ON SHEET NUMBER	DETAIL ON STD SHEET NUMBER
																	(LB / FT)				(LB / FT)								
ROYALTON VT 14							FY-FLUORESCENT YELLOW FYG-FLUORESCENT YELLOW GREEN															"SHS"-STANDARD HIGHWAY SIGNS							
			B W1-6R	48	24			8.00							2	X							INSTALL 100' +/- SOUTH OF GUARD RAIL END	X					
SB	7.930		F W5-2	30	30			6.25							1	X							INSTALL 10' +/- SOUTH OF GUARD RAIL BEGINNING	X					
SB	7.895		F OM-3R	12	36								1																
			F OM-3R	12	36			3.00							1	X								X					
SB	7.870		E OM-3L	12	36								1																
			E OM-3L	12	36			3.00							1	X								X					
SB	7.868		G VR-017	24	30								1										MORSE RD TH-20						
			G VR-017	24	30			5.00							1	X									E-141				
SB	7.864		H R1-1	24	24								1										MORSE RD TH-20						
			H R1-1	30	30			6.25							1	X								X					
SB	7.863		G VR-017	24	30								1										WATERMANN RD TH-21						
			G VR-017	24	30			5.00							1	X									E-141				
SB	7.860		H R1-1	24	24								1										WATERMANN RD TH-21						
			H R1-1	30	30			6.25							1	X								X					
SB	7.860		E R1-1	48	24								1																
SIGN SUMMARY SHEET							SHEET TOTALS	42.75	0.00	0	0	0	7	0	0	9	135							PROJECT NAME: East Montpelier-Hartford VT14					
							SF	SF	EA	EA	EA	EA	EA	EA	EA	EA	FT							PROJECT NUMBER: STPG SIGN(21)					
VERMONT AGENCY OF TRANSPORTATION							TOWN TOTALS	973.5	0.0	62.0	9.0	9.0	190	0.0	0.0	152	2280.0							FILE NAME: Royalton.xls	PLOT DATE: 6/10/2009				
																							PROJECT MANAGER: N. Avery	DRAWN BY: T. Guazzoni					
																							DESIGNED BY: D. Crosslev	CHECKED BY: S. Menard					
																							ROYALTON SHEET 18	SHEET 47 OF 162					