



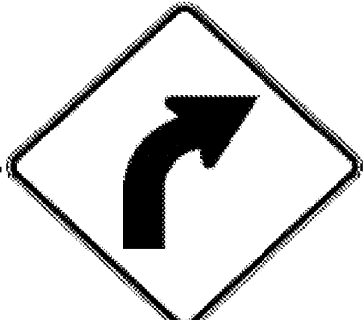
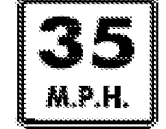




DIRECTION	MILEPOINT	LOCATION CODE (SHEET 2)	SIGN CODE	WIDTH (IN)	HEIGHT (IN)	SHEETING REMARKS	SIGN LEGEND  FOR ALL POST LENGTHS AND INSTALLATION DATES SEE ORIGINAL RECORD PLANS	NEW SIGNS		EXISTING SIGNS				EXIST POST		NUMBER OF NEW POSTS	SQUARE STEEL (IN) (LB / FT)			TUBULAR STEEL Ø (IN) (LB / FT)				SIGN FRAME REQUIRED	REMARKS	SIGN DETAIL			
								"A"	"B"	RETAIN	SALVAGE FROM	SALVAGE TO	REMOVE	RETAIN	REMOVE		1.75	2.00	2.50	FOUNDATION	3.00	3.50	4.00			5.00	DETAIL IN SHS	DETAIL ON SHEET NUMBER	DETAIL ON STD SHEET NUMBER
<b>ROYALTON VT 14</b>							FY-FLUORESCENT YELLOW FYG-FLUORESCENT YELLOW GREEN															"SHS"-STANDARD HIGHWAY SIGNS							
			E W1-6	48	24			8.00										X						X					
SB	7.530	F	W5-2	30	30		NARROW BRIDGE																						
SB	7.465	F	W5-2	30	30			6.25										X							6				
SB	7.420	F	OM-3R	12	36																								
		F	OM-3R	12	36			3.00										X						X					
SB	7.400	E	OM-3L	12	36																								
		E	OM-3L	12	36			3.00										X						X					
SB	6.930	F	W1-2R	30	30		RIGHT CURVE																						
		F	W13-1	18	18		35 MPH PLAQUE																						
SB	6.980	F	W1-2R	30	30			6.25										X						X					
		F	W13-1	18	18			2.25																	X				
SB	6.220	F	W3-5	36	36			9.00										X						X					
SB	6.020	F	R2-1	24	30																								
		F	R2-1	30	36			7.50										X						6					
SB	6.000	F	M2-1	21	15																								
<b>SIGN SUMMARY SHEET</b>							SHEET TOTALS	45.25	0.00	0	0	0	6 7	0	0	9	135												
VERMONT AGENCY OF TRANSPORTATION								SF	SF	EA	EA	EA	EA	EA	EA	EA	EA	EA	EA	EA	EA	EA	EA	EA	EA	EA			
							TOWN TOTALS	973.5	0.0	62.0	9.0	9.0	190	0.0	0.0	152	2280.0												
PROJECT NAME: <b>East Montpelier-Hartford VT14</b>																					PROJECT NUMBER: <b>STPG SIGN(21)</b>								
FILE NAME: <b>Royalton.xls</b>												PLOT DATE: <b>6/10/2009</b>																	
PROJECT MANAGER: <b>N. Avery</b>												DRAWN BY: <b>T. Guazzoni</b>																	
DESIGNED BY: <b>D. Crossley</b>												CHECKED BY: <b>S. Menard</b>																	
ROYALTON SHEET 19												SHEET <b>48</b> OF <b>162</b>																	