
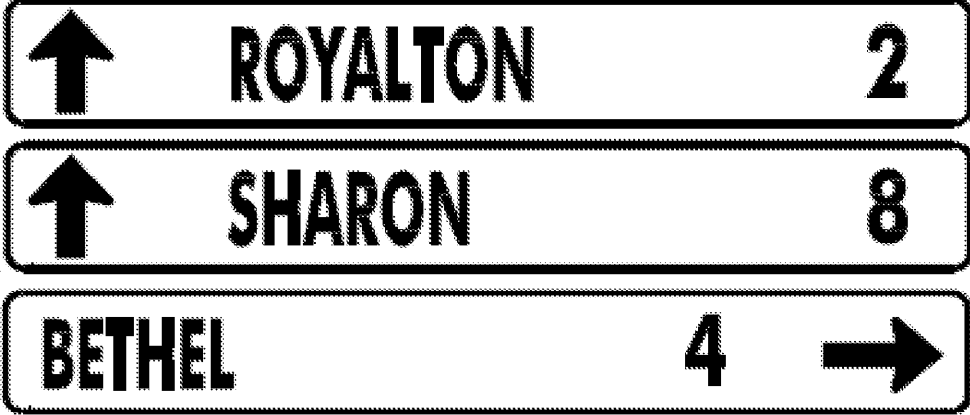


DIRECTION	MILEPOINT	LOCATION CODE (SHEET 2)	SIGN CODE	WIDTH (IN)	HEIGHT (IN)	SHEETING REMARKS	SIGN LEGEND	NEW SIGNS		EXISTING SIGNS				EXIST POST		NUMBER OF NEW POSTS	SQUARE STEEL (IN)			TUBULAR STEEL Ø (IN)				SIGN FRAME REQUIRED	REMARKS	SIGN DETAIL			
								"A"	"B"	RETAIN	SALVAGE FROM	SALVAGE TO	REMOVE	RETAIN	REMOVE		1.75	2.00	2.50	FOUNDATION	3.00	3.50	4.00			5.00	DETAIL IN SHS	DETAIL ON SHEET NUMBER	DETAIL ON STD SHEET NUMBER
																	(LB / FT)				(LB / FT)								
<b>ROYALTON VT 14</b>							FY-FLUORESCENT YELLOW FYG-FLUORESCENT YELLOW GREEN															"SHS"-STANDARD HIGHWAY SIGNS							
			F M1-5	30	24							1																	
			F M2-1	21	15			2.19											X						X				
			F M1-5	30	24			5.00																		E-136B			
SB	5.950		F D1-1A	72	10							1			X														
			F D1-1A	72	10																								
			F D1-1A	72	10																								
			F D1-1A	72	12			6.00											X							5			
			F D1-1A	72	12			6.00																		5			
			F D1-1A	72	12			6.00																		5			
SB	5.910		F M3-3	24	12						1			X															
			F M1-5	24	24																								
			F M6-3	21	15																								
			F M3-4	24	12																								
			F M1-5	30	24																								
			F M6-1L	21	15																								
<b>SIGN SUMMARY SHEET</b>							<b>SHEET TOTALS</b>	25.19	0.00	0	0	0	10	0	0	3	45							PROJECT NAME: <b>East Montpelier-Hartford VT14</b>					
							SF	SF	EA	EA	EA	EA	EA	EA	EA	EA	FT							PROJECT NUMBER: <b>STPG SIGN(21)</b>					
VERMONT AGENCY OF TRANSPORTATION							<b>TOWN TOTALS</b>	973.5	0.0	62.0	9.0	9.0	190	0.0	0.0	152	2280.0							FILE NAME: <b>Royalton.xls</b>	PLOT DATE: <b>6/10/2009</b>				
																								PROJECT MANAGER: <b>N. Avery</b>	DRAWN BY: <b>T. Guazzoni</b>				
																								DESIGNED BY: <b>D. Crosslev</b>	CHECKED BY: <b>S. Menard</b>				
																								ROYALTON SHEET 20	SHEET <b>49</b> OF <b>162</b>				