

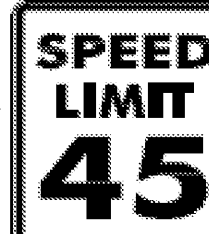
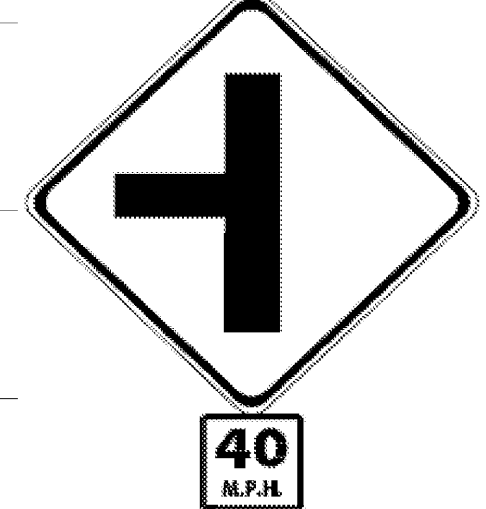


DIRECTION	MILEPOINT	LOCATION CODE (SHEET 2)	SIGN CODE	WIDTH (IN)	HEIGHT (IN)	SHEETING REMARKS	SIGN LEGEND	NEW SIGNS		EXISTING SIGNS				EXIST POST		NUMBER OF NEW POSTS	SQUARE STEEL (IN)			TUBULAR STEEL Ø (IN)				SIGN FRAME REQUIRED	REMARKS	SIGN DETAIL		
								"A"	"B"	RETAIN	SALVAGE FROM	SALVAGE TO	REMOVE	RETAIN	REMOVE		1.75	2.00	2.50	3.00	3.50	4.00	5.00			DETAIL IN SHS	DETAIL ON SHEET NUMBER	DETAIL ON STD SHEET NUMBER
																	(LB / FT)			(LB / FT)								
ROYALTON VT 14							FY-FLUORESCENT YELLOW FYG-FLUORESCENT YELLOW GREEN															"SHS"-STANDARD HIGHWAY SIGNS						
SB	2.276	F	D2-1	72	10																							
		F	D2-1	72	12			6.00																	5			
		F	M3-3S	24	12	SOUTH						1														INSTALL ON LEFT POST		
		F	M1-5	24	24	VERMONT 14						1														INSTALL ON LEFT POST		
SB	2.048	F	R2-1	24	30		SPEED LIMIT 50			1																		
SB	1.660	F	R2-5A	24	30		REDUCED SPEED AHEAD					1																
SB	1.610	F	VD-062B	72	16		BUSINESS SIGN			1																		
SB	1.560	F	VW-060	30	30							1																
		F	VW-060	30	30			6.25	1																	E-154		
SB	1.520	F	R2-1	24	30							1																
		F	R2-1	30	36			7.50																	6			
SB	1.460	F	W2-2L	30	30							1																
		F	W13-1	18	18							1																
		F	W2-2L	30	30			6.25																X				
		F	W13-1	18	18			2.25																	X			
SIGN SUMMARY SHEET							SHEET TOTALS	28.25	0.00	3	0	2	6	0	0	4	60						PROJECT NAME: East Montpelier-Hartford VT14					
							SF	SF	EA	EA	EA	EA	EA	EA	EA	EA	FT						PROJECT NUMBER: STPG SIGN(21)					
VERMONT AGENCY OF TRANSPORTATION							TOWN TOTALS	973.5	0.0	62.0	9.0	9.0	190	0.0	0.0	152	2280.0						FILE NAME: Royalton.xls	PLOT DATE: 6/10/2009				
																							PROJECT MANAGER: N. Avery	DRAWN BY: T. Guazzoni				
																							DESIGNED BY: D. Crosslev	CHECKED BY: S. Menard				
																							ROYALTON SHEET 30	SHEET 59 OF 162				