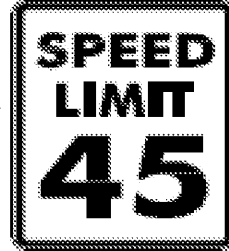

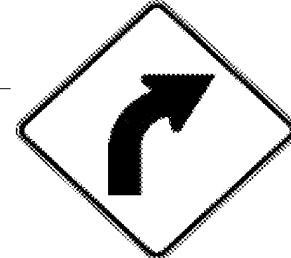


DIRECTION	MILEPOINT	LOCATION CODE (SHEET 2)	SIGN CODE	WIDTH (IN)	HEIGHT (IN)	SHEETING REMARKS	SIGN LEGEND	NEW SIGNS		EXISTING SIGNS				EXIST POST		NUMBER OF NEW POSTS	SQUARE STEEL (IN)			TUBULAR STEEL Ø (IN)				SIGN FRAME REQUIRED	REMARKS	SIGN DETAIL					
								"A"	"B"	RETAIN	SALVAGE FROM	SALVAGE TO	REMOVE	RETAIN	REMOVE		1.75	2.00	2.50	FOUNDATION	3.00	3.50	4.00			5.00	DETAIL IN SHS	DETAIL ON SHEET NUMBER	DETAIL ON STD SHEET NUMBER		
																	(LB / FT)				(LB / FT)										
ROYALTON VT 14							FY-FLUORESCENT YELLOW FYG-FLUORESCENT YELLOW GREEN															"SHS"-STANDARD HIGHWAY SIGNS									
SB	1.300	F	R2-1	24	30																										
		F	R2-1	24	30			5.00																X							
SB	1.130	F	R2-1	24	30																										
		F	R2-1	24	30			5.00																X							
SB	0.960	F	W1-2R	30	30																										
		F	W1-2R	30	30			6.25																							
SIGN SUMMARY SHEET							SHEET TOTALS	16.25	0.00	0	0	0	3	0	0	0	0	0	0	0	0	0	0	0	PROJECT NAME: East Montpelier-Hartford VT14						
							SF	SF	EA	EA	EA	EA	EA	EA	EA	EA	EA	EA	EA	EA	EA	EA	EA	EA	PROJECT NUMBER: STPG SIGN(21)						
VERMONT AGENCY OF TRANSPORTATION							TOWN TOTALS	973.5	0.0	62.0	9.0	9.0	190	0.0	0.0	152	2280.0									FILE NAME: Royalton.xls					
																									PLOT DATE: 6/10/2009						
																										DRAWN BY: T. Guazzoni					
																										DESIGNED BY: D. Crosslev					
																										CHECKED BY: S. Menard					
																										ROYALTON SHEET 31					
																										SHEET 60 OF 162					