




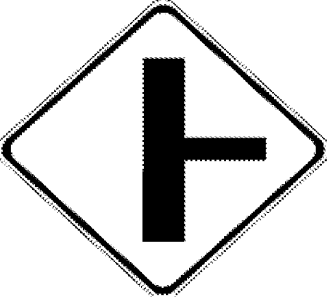
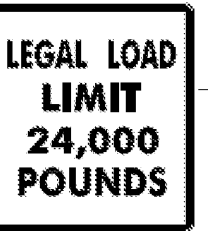


DIRECTION	MILEPOINT	LOCATION CODE (SHEET 2)	SIGN CODE	WIDTH (IN)	HEIGHT (IN)	SHEETING REMARKS	SIGN LEGEND	NEW SIGNS		EXISTING SIGNS				EXIST POST		NUMBER OF NEW POSTS	SQUARE STEEL (IN)			TUBULAR STEEL Ø (IN)				SIGN FRAME REQUIRED	REMARKS	SIGN DETAIL			
								"A"	"B"	RETAIN	SALVAGE FROM	SALVAGE TO	REMOVE	RETAIN	REMOVE		1.75	2.00	2.50	FOUNDATION	3.00	3.50	4.00			5.00	DETAIL IN SHS	DETAIL ON SHEET NUMBER	DETAIL ON STD SHEET NUMBER
																	(LB / FT)				(LB / FT)								
<b>BETHEL VT 14</b>							FY-FLUORESCENT YELLOW FYG-FLUORESCENT YELLOW GREEN															"SHS"-STANDARD HIGHWAY SIGNS							
			A M1-5A	24	24							1																	
			A M3-1	24	12			2.00							1		X						GREEN ON WHITE SHEETING	X					
			A M1-5A	24	24			4.00																	E-136B				
NB	0.838		A S3-1	30	30							1																	
			A S3-1	30	30			6.25							1		X							X					
SB	0.820		F VD-018	30	18							1																	
			F VD-018	30	18			3.75							1		X								E-128B				
SB	0.800		F S3-1	30	30		SCHOOL BUS STOP AHEAD					1																	
			F W11-2	30	30	FYG		6.25							1		X							X					
			F W16-9	24	12	FYG		2.00																X					
SB	0.760		F W2-1Mf	30	30		SIDE ROAD RIGHT					1																	
			F S3-1	30	30		SCHOOL BUS STOP AHEAD					1																	
			F W2-2Ma R	30	30			6.25							1		X								6				
SB	0.696		G VR-017	24	30							1											FACTORY HILL RD TH- 3						
			G VR-017	24	30			5.00																	E-141				
<b>SIGN SUMMARY SHEET</b>							SHEET TOTALS	35.50	0.00	0	0	0	7	0	0	5		75					PROJECT NAME: <b>Hartford-East Montpelier VT14</b>						
							SF SF			EA	EA	EA	EA	EA	EA	EA		FT				PROJECT NUMBER: <b>STPG SIGN(21)</b>							
VERMONT AGENCY OF TRANSPORTATION							TOWN TOTALS	99.8	0.0	0.0	0.0	0.0	20	0.0	0.0	17		255.0				FILE NAME: <b>Bethel.xls</b>	PLOT DATE: <b>6/10/2009</b>						
																					PROJECT MANAGER: <b>N. Avery</b>	DRAWN BY: <b>T. Guazzoni</b>							
																					DESIGNED BY: <b>D. Crosslev</b>	CHECKED BY: <b>S. Menard</b>							
																					BETHEL SHEET 2	SHEET <b>62</b> OF <b>162</b>							