



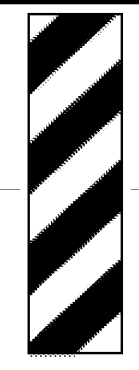




DIRECTION	MILEPOINT	LOCATION CODE (SHEET 2)	SIGN CODE	WIDTH (IN)	HEIGHT (IN)	SHEETING REMARKS	SIGN LEGEND	NEW SIGNS		EXISTING SIGNS				EXIST POST		NUMBER OF NEW POSTS	SQUARE STEEL (IN)			TUBULAR STEEL Ø (IN)				SIGN FRAME REQUIRED	REMARKS	SIGN DETAIL			
								"A"	"B"	RETAIN	SALVAGE FROM	SALVAGE TO	REMOVE	RETAIN	REMOVE		1.75	2.00	2.50	FOUNDATION	3.00	3.50	4.00			5.00	DETAIL IN SHS	DETAIL ON SHEET NUMBER	DETAIL ON STD SHEET NUMBER
																	(LB / FT)				(LB / FT)								
RANDOLPH VT 14							FY-FLUORESCENT YELLOW FYG-FLUORESCENT YELLOW GREEN															"SHS"-STANDARD HIGHWAY SIGNS							
SB	7.332	G	VR-017	24	24																								
		G	VR-017	24	30			5.00											X						E-141				
SB	7.328	H	R1-1	30	30			6.25											X					X					
SB	7.324	H	R1-1	24	24																								
		H	R1-1	30	30			6.25											X					X					
SB	7.310	F	W5-2	30	30			6.25											X					X					
																													
SB	7.255	F	OM-3R	12	36			3.00											X					X					
		F	OM-3R	12	36																								
SB	7.245	E	OM-3L	12	36																								
		E	OM-3L	12	36			3.00											X					X					
SB	7.230	F	R2-1	24	30																								
		F	R2-1	24	30			5.00											X					X					
SB	6.490	F	W5-2	30	30		NARROW BRIDGE																						
		F	S3-1	30	30		SCHOOL BUS STOP AHEAD																						
		F	S3-1	30	30			6.25											X					X					
SIGN SUMMARY SHEET							SHEET TOTALS	41.00	0.00	0	0	0	7	0	0	8	120							PROJECT NAME: Hartford-East Montpelier VT14					
								SF	SF	EA	EA	EA	EA	EA	EA	EA	FT							PROJECT NUMBER: STPG SIGN(25)					
VERMONT AGENCY OF TRANSPORTATION							TOWN TOTALS	771.4	0.0	19.0	5.0	5.0	155	0.0	0.0	130	1950.0							FILE NAME: Randolph.xls					
																								PLOT DATE: 6/18/2009					
																									DRAWN BY: I. Shea				
																									DESIGNED BY: D. Crosslev				
																									CHECKED BY: S. Menard				
																									SHEET 77 OF 162				