
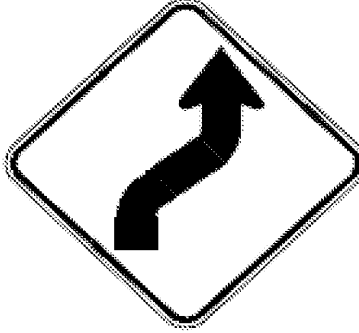
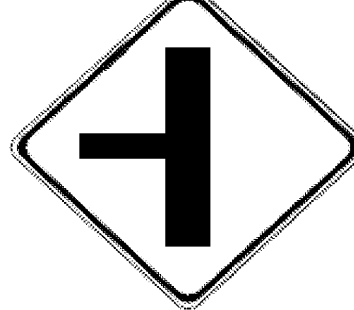



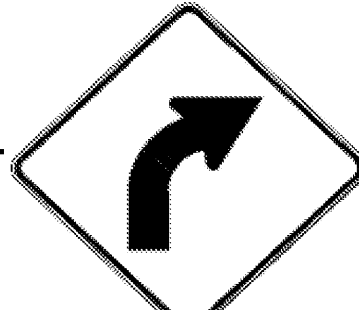



DIRECTION	MILEPOINT	LOCATION CODE (SHEET 2)	SIGN CODE	WIDTH (IN)	HEIGHT (IN)	SHEETING REMARKS	SIGN LEGEND	NEW SIGNS		EXISTING SIGNS				EXIST POST		NUMBER OF NEW POSTS	SQUARE STEEL (IN)			TUBULAR STEEL Ø (IN)				SIGN FRAME REQUIRED	REMARKS	SIGN DETAIL			
								"A"	"B"	RETAIN	SALVAGE FROM	SALVAGE TO	REMOVE	RETAIN	REMOVE		1.75	2.00	2.50	FOUNDATION	3.00	3.50	4.00			5.00	DETAIL IN SHS	DETAIL ON SHEET NUMBER	DETAIL ON STD SHEET NUMBER
																	(LB / FT)				(LB / FT)								
RANDOLPH VT 14							FY-FLUORESCENT YELLOW FYG-FLUORESCENT YELLOW GREEN																"SHS"-STANDARD HIGHWAY SIGNS						
			H R1-1	30	30			6.25							1	X									X				
SB	3.650		F W1-4R	30	30		RIGHT REVERSE CURVE						1		X														
SB	3.560		F W1-4R	30	30			6.25							1	X										INSTALL 475' +/- SOUTH OF ORIGINAL LOCATION	X		
SB	3.380		F W2-2mAL	30	30		SIDE ROAD LEFT						1		X														
			F W5-2	30	30		NARROW BRIDGE						1																
SB	3.330		F W2-2MaL	30	30			6.25							2	X										INSTALL 250'+/- SOUTH OF ORIGINAL LOCATION		6	
			F W5-2	30	30			6.25																					
SB	3.269		F OM-3R	12	36								1		X														
			F OM-3R	12	36			3.00							1	X													
SB	3.261		E OM-3L	12	36								1		X														
			E OM-3L	12	36			3.00							1	X													
SB	2.780		F W1-2R	30	30		RIGHT CURVE						1		X														
			F W13-1	18	18		40 MPH PLAQUE						1																
SB	2.775		F W1-2R	30	30			6.25							1	X										INSTALL 260'+/- SOUTH OF ORIGINAL LOCATION	X		
			F W13-1	18	18			2.25																					
SIGN SUMMARY SHEET							SHEET TOTALS	39.50	0.00	0	0	0	7	0	0	7	105												
VERMONT AGENCY OF TRANSPORTATION								SF	SF	EA	EA	EA	EA	EA	EA	EA	EA	FT											
TOWN TOTALS								771.4	0.0	19.0	5.0	5.0	155	0.0	0.0	130	1950.0												
								PROJECT NAME: Hartford-East Montpelier VT14																PROJECT NUMBER: STPG SIGN(25)					
								FILE NAME: Randolph.xls																PLOT DATE: 6/18/2009					
								PROJECT MANAGER: N. Avery																DRAWN BY: I. Shea					
								DESIGNED BY: D. Crosslev																CHECKED BY: S. Menard					
								RANDOLPH SHEET 21																SHEET 84 OF 162					