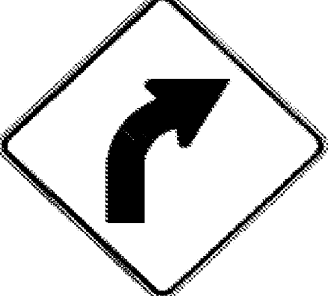




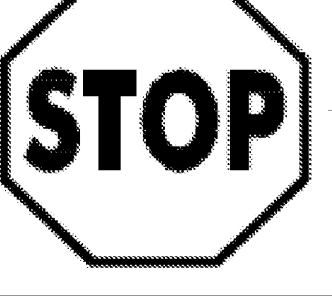
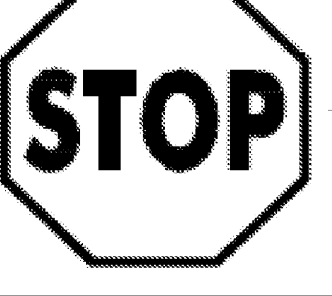




DIRECTION	MILEPOINT	LOCATION CODE (SHEET 2)	SIGN CODE	WIDTH (IN)	HEIGHT (IN)	SHEETING REMARKS	SIGN LEGEND FOR ALL POST LENGTHS AND INSTALLATION DATES SEE ORIGINAL RECORD PLANS	NEW SIGNS		EXISTING SIGNS				EXIST POST		NUMBER OF NEW POSTS	SQUARE STEEL (IN)			TUBULAR STEEL Ø (IN)				SIGN FRAME REQUIRED	REMARKS	SIGN DETAIL			
								"A"	"B"	RETAIN	SALVAGE FROM	SALVAGE TO	REMOVE	RETAIN	REMOVE		1.75	2.00	2.50	FOUNDATION	3.00	3.50	4.00			5.00	DETAIL IN SHS	DETAIL ON SHEET NUMBER	DETAIL ON STD SHEET NUMBER
																	(LB / FT)				(LB / FT)								
RANDOLPH VT 14							FY-FLUORESCENT YELLOW FYG-FLUORESCENT YELLOW GREEN															"SHS"-STANDARD HIGHWAY SIGNS							
SB	1.500	F	W1-2R	30	30			6.25							1		X							INSTALL 150' +/- SOUTH OF PREVIOUS SIGN	X				
		F	W13-1	18	18			2.25																	X				
SB	1.440	F	W2-2R	30	30		RIGHT SIDE ROAD																						
SB	1.370	G	VR-017	24	24																								
		G	VR-017	24	30			5.00							1		X										E-141		
SB	1.363	H	R1-1	30	30			6.25							1		X								INSTALL IN ISLAND	X			
SB	1.355	H	R1-1	24	24																								
		H	R1-1	30	30			6.25							1		X									X			
SB	1.310	F	VW-054R	30	30		HIDDEN DRIVE RIGHT																						
SB	1.280	F	M3-3	24	12		SOUTH																						
		F	M1-5	24	24		VERMONT 14																						
		F	VW-054R	30	30			6.25							1												E-154		
SB	1.120	F	W5-2	30	30		NARROW BRIDGE 																						
SB	1.080	F	W5-2	30	30			6.25							1		X								INSTALL 200' SOUTH OF ORIGINAL SIGN LOCATION	X			
SB	0.998	F	OM-3R	12	36																								
SIGN SUMMARY SHEET							SHEET TOTALS	38.50	0.00	0	0	0	8.00	0	0	6	90							PROJECT NAME: Hartford-East Montpelier VT14					
VERMONT AGENCY OF TRANSPORTATION								SF	SF	EA	EA	EA	EA	EA	EA	EA	EA	FT						PROJECT NUMBER: STPG SIGN(25)					
TOWN TOTALS							771.4	0.0	19.0	5.0	5.0	155	0.0	0.0	130	1950.0							FILE NAME: Randolph.xls	PLOT DATE: 6/18/2009					
																						PROJECT MANAGER: N. Avery	DRAWN BY: I. Shea						
																						DESIGNED BY: D. Crossley	CHECKED BY: S. Menard						
																						RANDOLPH SHEET 23	SHEET 86	OF 162					