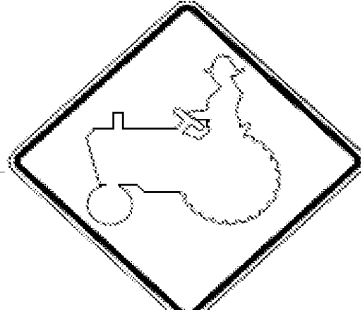






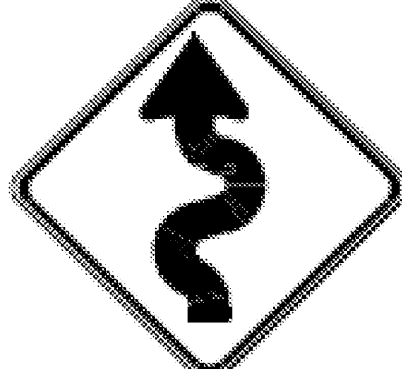
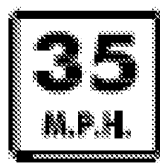



DIRECTION	MILEPOINT	LOCATION CODE (SHEET 2)	SIGN CODE	WIDTH (IN)	HEIGHT (IN)	SHEETING REMARKS	SIGN LEGEND	NEW SIGNS		EXISTING SIGNS				EXIST POST		NUMBER OF NEW POSTS	SQUARE STEEL (IN)			TUBULAR STEEL Ø (IN)				SIGN FRAME REQUIRED	REMARKS	SIGN DETAIL		
								"A"	"B"	RETAIN	SALVAGE FROM	SALVAGE TO	REMOVE	RETAIN	REMOVE		1.75	2.00	2.50	3.00	3.50	4.00	5.00			DETAIL IN SHS	DETAIL ON SHEET NUMBER	DETAIL ON STD SHEET NUMBER
																	(LB / FT)			(LB / FT)								
BROOKFIELD VT 14							FY-FLUORESCENT YELLOW FYG-FLUORESCENT YELLOW GREEN															"SHS"-STANDARD HIGHWAY SIGNS						
NB	3.800	A	W11-5	30	30			6.25							1		X							INSTALL OPPOSITE SB ALLIS STATE PARK SIGN	X			
		A	W7-3A	24	18			3.00																	X			
NB	5.019	C	VR-017	24	30																			TAYLOR HILL RD TH-15			E-141	
		C	VR-017	24	30			5.00							1		X											
NB	5.027	D	R1-1	30	30																							
		D	R1-1	30	30			6.25							1		X								X			
NB	5.745	A	S3-1	30	30																							
		A	VW-054R	30	30																							
		A	S3-1	30	30			6.25							2		X								X			
		A	VW-054R	30	30			6.25																			E-154	
NB	6.050	A	VW-347 H	30	30																							
		A	VW-347 H	30	30			6.25							1		X										6	
NB	6.120	A	W1-5L	36	36			9.00							2		X							INSTALL 350'+/- NORTH OF PREVIOUS SIGN AT BEGINNING OF LEFT CURVE	X			
		A	W13-1	24	24			4.00																INSTALL ON LEFT POST	X			
		A	W7-3A	24	18			3.00																INSTALL ON RIGHT POST	X			
SIGN SUMMARY SHEET							SHEET TOTALS	55.25	0.00	0	0	0	5	0	0	8		120						PROJECT NAME: Hartford-East Montpelier VT14				
								SF	SF	EA	EA	EA	EA	EA	EA	EA		FT					PROJECT NUMBER: STPG SIGN(21)					
VERMONT AGENCY OF TRANSPORTATION							TOWN TOTALS	332.4	0.0	2.0	0.0	0.0	50	0.0	0.0	49		735.0						FILE NAME: Brookfield.xls	PLOT DATE: 6/10/2009			
																							PROJECT MANAGER: N. Avery	DRAWN BY: T. Guazzoni				
																							DESIGNED BY: D. Crosslev	CHECKED BY: S. Menard				
																							BROOKFIELD SHEET 4	SHEET 91 OF 162				