

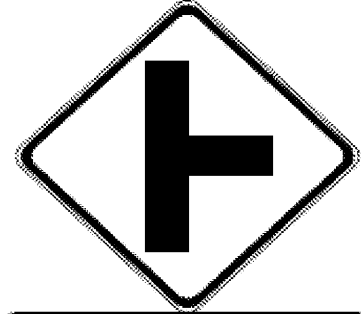

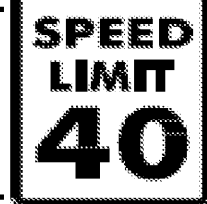



DIRECTION	MILEPOINT	LOCATION CODE (SHEET 2)	SIGN CODE	WIDTH (IN)	HEIGHT (IN)	SHEETING REMARKS	SIGN LEGEND	NEW SIGNS		EXISTING SIGNS				EXIST POST		NUMBER OF NEW POSTS	SQUARE STEEL (IN)			TUBULAR STEEL Ø (IN)				SIGN FRAME REQUIRED	REMARKS	SIGN DETAIL			
								"A"	"B"	RETAIN	SALVAGE FROM	SALVAGE TO	REMOVE	RETAIN	REMOVE		1.75	2.00	2.50	FOUNDATION	3.00	3.50	4.00			5.00	DETAIL IN SHS	DETAIL ON SHEET NUMBER	DETAIL ON STD SHEET NUMBER
																	(LB / FT)				(LB / FT)								
<b>WILLIAMSTOWN VT 14</b>							FY-FLUORESCENT YELLOW FYG-FLUORESCENT YELLOW GREEN															"SHS"-STANDARD HIGHWAY SIGNS							
NB	3.640	A	R2-5A	24	30		REDUCED SPEED AHEAD 					1		X															
		A	W3-5	36	36			9.00							2	X									X				
NB	3.690	A	VD-018	30	18							1		X															
		A	VD-018	30	18			3.75							1	X											E-128B		
NB	3.760	A	VW-202	30	30		TRUCKS ENTERING (TEXT) 					1		X															
		A	W2-2aL	30	30			6.25							1	X											6		
		A	W16-8	30	8			1.67																			7		
NB	3.800	A	R2-1	30	36			7.50							1	X											INSTALL 10 FT SOUTH OF UTILITY POLE	6	
NB	3.910	A	R2-1	24	30		SPEED LIMIT 40			1				X															
NB	3.980	A	W11-2	30	30		PEDESTRIAN			1				X															
		A	W16-4	24	18		NEXT 700 FT 					1																	
		A	W16-4	24	18	FYG		3.00																	X				
NB	4.020	A	R2-5A	24	30		REDUCED SPEED AHEAD					1		X															
NB	4.066	C	VR-017	24	30		LEGAL LOAD LIMIT 24000 LBS			1				X													BUSINESS CTR RD TH-99		
	4.074	D	R1-1	30	30		STOP			1				X															
<b>SIGN SUMMARY SHEET</b>							<b>SHEET TOTALS</b>	31.17	0.00	4	0	0	5	0	0	5	75												
							SF SF	EA EA EA EA	EA EA	EA																			
VERMONT AGENCY OF TRANSPORTATION							<b>TOWN TOTALS</b>	501.1	0.0	67.0	0.0	0.0	94	0.0	0.0	109	1635.0												
																					PROJECT NAME:	<b>Hartford-East Montpelier VT14</b>							
																					PROJECT NUMBER:	<b>SIGN STPG(21)</b>							
																					FILE NAME:	<b>Williamstown.xls</b>							
																					PLOT DATE:	<b>6/18/2009</b>							
																					PROJECT MANAGER:	<b>N. Avery</b>							
																					DRAWN BY:	<b>T. Guazzoni</b>							
																					DESIGNED BY:	<b>A. Gamble</b>							
																					CHECKED BY:	<b>S. Menard</b>							
																					WILLIAMSTOWN SHEET 3	SHEET <b>99</b> OF <b>162</b>							