

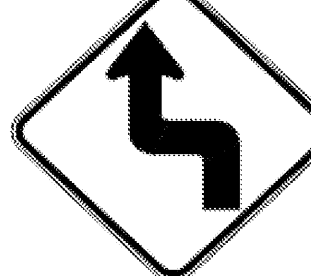





DIRECTION	MILEPOINT	LOCATION CODE (SHEET 2)	SIGN CODE	WIDTH (IN)	HEIGHT (IN)	SHEETING REMARKS	SIGN LEGEND	NEW SIGNS		EXISTING SIGNS				EXIST POST		NUMBER OF NEW POSTS	SQUARE STEEL (IN)			TUBULAR STEEL Ø (IN)				SIGN FRAME REQUIRED	REMARKS	SIGN DETAIL					
								"A"	"B"	RETAIN	SALVAGE FROM	SALVAGE TO	REMOVE	RETAIN	REMOVE		1.75	2.00	2.50	FOUNDATION	3.00	3.50	4.00			5.00	DETAIL IN SHS	DETAIL ON SHEET NUMBER	DETAIL ON STD SHEET NUMBER		
																	(LB / FT)				(LB / FT)										
<b>WILLIAMSTOWN VT 14</b>							FY-FLUORESCENT YELLOW FYG-FLUORESCENT YELLOW GREEN															"SHS"-STANDARD HIGHWAY SIGNS									
			F	W13-1	18	18	30 MPH PLAQUE																								
			F	W3-5	36	36												X								X					
SB	5.000		F	VD-018	30	18	<b>WILLIAMSTOWN EAST BROOKFIELD 8</b>												X									INSTALL 200 FT +/- SOUTH OF SPEED REDUCTION WARNING SIGN			E-128B
SB	4.960		F	VW-054	30	30																									
			F	W1-3L	30	30																									
			F	W13-1	18	18																									
			F	VW-054	30	30																									
			F	W1-3L	30	30																									
			F	W13-1	18	18																						INSTALL PLAQUE ON LEFT POST	X		
SB	4.920		F	R2-1	24	30																									
			F	R2-1	30	36													X												
SB	4.810		F	R2-1	24	30																									
			F	R2-1	24	30													X												
SB	4.760		F	W1-4R	30	30	REVERSE CURVE																								
			F	W13-1	18	18	30 MPH PLAQUE																								
<b>SIGN SUMMARY SHEET</b>							<b>SHEET TOTALS</b>	40.00	0.00	0	0	0	8	0	0	7	105														
VERMONT AGENCY OF TRANSPORTATION								SF	SF	EA	EA	EA	EA	EA	EA	EA	EA	FT													
							<b>TOWN TOTALS</b>	501.1	0.0	67.0	0.0	0.0	94	0.0	0.0	109	1635.0														
								PROJECT NAME: <b>Hartford-East Montpelier VT14</b>																							
								PROJECT NUMBER: <b>SIGN STPG(21)</b>																							
								FILE NAME: <b>Williamstown.xls</b>																							
								PROJECT MANAGER: <b>N. Avery</b>																							
								DESIGNED BY: <b>A. Gamble</b>																							
								WILLIAMSTOWN SHEET 10																							
								PLOT DATE: <b>6/18/2009</b>																							
								DRAWN BY: <b>T. Guazzoni</b>																							
								CHECKED BY: <b>S. Menard</b>																							
								SHEET <b>106</b> OF <b>162</b>																							