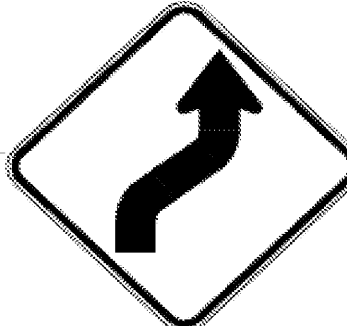

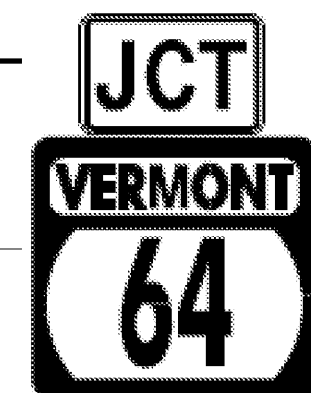
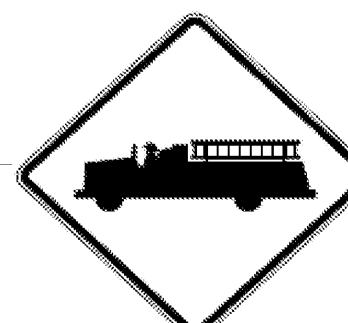


DIRECTION	MILEPOINT	LOCATION CODE (SHEET 2)	SIGN CODE	WIDTH (IN)	HEIGHT (IN)	SHEETING REMARKS	SIGN LEGEND	NEW SIGNS		EXISTING SIGNS				EXIST POST		NUMBER OF NEW POSTS	SQUARE STEEL (IN)			TUBULAR STEEL Ø (IN)				SIGN FRAME REQUIRED	REMARKS	SIGN DETAIL			
								"A"	"B"	RETAIN	SALVAGE FROM	SALVAGE TO	REMOVE	RETAIN	REMOVE		1.75	2.00	2.50	FOUNDATION	3.00	3.50	4.00			5.00	DETAIL IN SHS	DETAIL ON SHEET NUMBER	DETAIL ON STD SHEET NUMBER
																	(LB / FT)				(LB / FT)								
WILLIAMSTOWN VT 14							FY-FLUORESCENT YELLOW FYG-FLUORESCENT YELLOW GREEN															"SHS"-STANDARD HIGHWAY SIGNS							
SB	4.710	G	VR-017	24	30		LEGAL LOAD LIMIT 24,000 LBS			1					X									TH-78, ELM ST					
SB	4.705	H	R1-1	30	30		STOP			1					X									TH-78, ELM ST					
SB	4.700	A	W11-2	30	30		PEDESTRIAN 						1		X														
		A	W1-4R	30	30			6.25								1		X							X				
SB	4.610	F	M2-1	21	15		JCT						1		X														
		F	M1-5	24	24		VERMONT 64 						1																
SB	4.595	F	W11-2	30	30	FYG		6.25								1		X						INSTALL 75 FT +/- SOUTH OF JCT VT 64 (TO BE REMOVED)	X				
SB	4.590	F	D1-1	54	7.5		<--- GRANITEVILLE						1		X														
SB	4.570	G	VR-017	24	30		LEGAL LOAD LIMIT 24000			1					X									TH-24, CONSTRUCTION HILL RD					
SB	4.580	H	R1-1	30	30		STOP			1					X									TH-24, CONSTRUCTION HILL RD					
SB	4.575	F	M2-1	21	15		JCT 	2.19								1		X						GREEN ON WHITE SHEETING. INSTALL 10' SOUTH OF CONSTRUCTION HILL RD	X				
		F	M1-5	24	24			4.00																			E-136B		
SB	4.565	F	W11-8	30	30								1		X														
		F	W11-8	30	30			6.25								1		X							X				
SB	4.520	F	D1-1A	72	10		UP ARROW E BROOKFIELD 8			1					X									RETAIN - ASSEMBLY TO BE REPLACED BY WILLIAMSTOWN BRS0204(4)					
SIGN SUMMARY SHEET							SHEET TOTALS	24.94	0.00	5	0	0	5	0	0	4	60							PROJECT NAME: Hartford-East Montpelier VT14					
							SF	SF	EA	EA	EA	EA	EA	EA	EA	EA	FT							PROJECT NUMBER: SIGN STPG(21)					
VERMONT AGENCY OF TRANSPORTATION							TOWN TOTALS	501.1	0.0	67.0	0.0	0.0	94	0.0	0.0	109	1635.0							FILE NAME: Williamstown.xls	PLOT DATE: 6/18/2009				
																							PROJECT MANAGER: N. Avery	DRAWN BY: T. Guazzoni					
																							DESIGNED BY: A. Gamble	CHECKED BY: S. Menard					
																							WILLIAMSTOWN SHEET 11	SHEET 107 OF 162					