

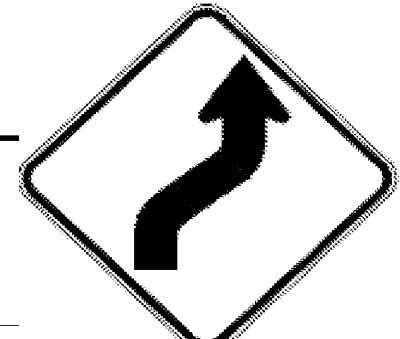


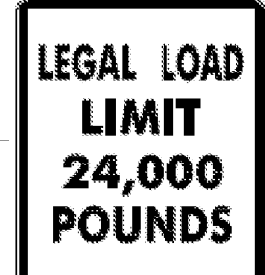



DIRECTION	MILEPOINT	LOCATION CODE (SHEET 2)	SIGN CODE	WIDTH (IN)	HEIGHT (IN)	SHEETING REMARKS	SIGN LEGEND	NEW SIGNS		EXISTING SIGNS				EXIST POST		NUMBER OF NEW POSTS	SQUARE STEEL (IN)			TUBULAR STEEL Ø (IN)				SIGN FRAME REQUIRED	REMARKS	SIGN DETAIL		
								"A"	"B"	RETAIN	SALVAGE FROM	SALVAGE TO	REMOVE	RETAIN	REMOVE		1.75	2.00	2.50	3.00	3.50	4.00	5.00			DETAIL IN SHS	DETAIL ON SHEET NUMBER	DETAIL ON STD SHEET NUMBER
																	(LB / FT)			(LB / FT)								
WILLIAMSTOWN VT 14							FY-FLUORESCENT YELLOW FYG-FLUORESCENT YELLOW GREEN															"SHS"-STANDARD HIGHWAY SIGNS						
SB	2.050	G	VR-017	24	24																							
		G	VR-017	24	30			5.00																		E-141		
SB	2.045	H	R1-1	24	24																							
		H	R1-1	30	30			6.25																	X			
SB	1.990	F	W1-4R	30	30			6.25																	X			
		F	W13-1	18	18			2.25																	X			
SB	1.890 TO 1.690	F		6	8		20 WHITE DELINEATORS	6.67																		5		
SB	1.270	F	S3-1	30	30																							
		F	S3-1	30	30			6.25																	X			
SB	1.180	F	W1-2L	30	30		CURVE LEFT																					
		F	W13-1	18	18		40 MPH PLAQUE																					
SB	1.155	G	VR-017	24	24																							
		G	VR-017	24	30			5.00																		E-141		
SB	1.150	H	R1-1	24	24																							
		H	R1-1	30	30			6.25																	X			
SIGN SUMMARY SHEET							SHEET TOTALS	43.92	0.00	0	0	0	67	0	0	16	240							PROJECT NAME: Hartford-East Montpelier VT14 PROJECT NUMBER: SIGN STPG(21)				
VERMONT AGENCY OF TRANSPORTATION							TOWN TOTALS	501.1	0.0	67.0	0.0	0.0	94	0.0	0.0	109	1635.0							FILE NAME: Williamstown.xls PROJECT MANAGER: N. Avery DESIGNED BY: A. Gamble WILLIAMSTOWN SHEET 16				
																							PLOT DATE: 6/18/2009 DRAWN BY: T. Guazzoni CHECKED BY: S. Menard SHEET 112 OF 162					