

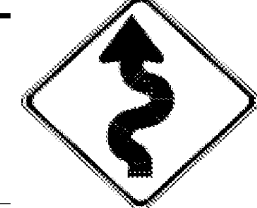

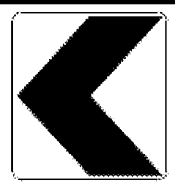
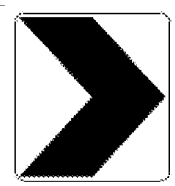
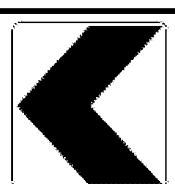
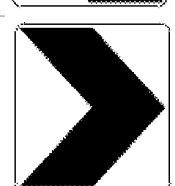
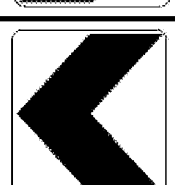
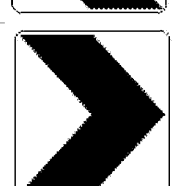


DIRECTION	MILEPOINT	LOCATION CODE (SHEET 2)	SIGN CODE	WIDTH (IN)	HEIGHT (IN)	SHEETING REMARKS	SIGN LEGEND	NEW SIGNS		EXISTING SIGNS				EXIST POST		NUMBER OF NEW POSTS	SQUARE STEEL (IN)			TUBULAR STEEL Ø (IN)				SIGN FRAME REQUIRED	REMARKS	SIGN DETAIL			
								"A"	"B"	RETAIN	SALVAGE FROM	SALVAGE TO	REMOVE	RETAIN	REMOVE		1.75	2.00	2.50	FOUNDATION	3.00	3.50	4.00			5.00	DETAIL IN SHS	DETAIL ON SHEET NUMBER	DETAIL ON STD SHEET NUMBER
																	(LB / FT)				(LB / FT)								
WILLIAMSTOWN VT 14							FY-FLUORESCENT YELLOW FYG-FLUORESCENT YELLOW GREEN															"SHS"-STANDARD HIGHWAY SIGNS							
SB	1.090	F	W1-2L	30	30	FY		6.25							1	X							INSTALL AT SOUTH END OF GRAVEL PULL-OFF	X					
		F	W13-1	18	18	FY			2.25																X				
SB	0.620	F	W1-5L	30	30		WINDING RD 40 MPH PLAQUE																						
		F	W13-1	18	18																								
SB	0.540	F	W1-5L	30	30	FY	 	6.25							1	X								INSTALL ON SOUTH SIDE OF CULVERT BEHIND GUARDRAIL	X				
		F	W7-3A	24	18	FY			3.00																X				
SB	0.490	F	W1-8	24	30	FY	 	5.00							1	X								INSTALL 300 FT +/- SOUTH OF CULVERT HEADWALL	X				
		E	W1-8	24	30	FY			5.00							1	X							INSTALL ON SEPARATE POST 5 FT SOUTH OF SB FACING SIGN	X				
SB	0.470	F	W1-6	60	48		LEFT ARROW																						
SB	0.450	F	W1-8	24	30	FY	 	5.00							1	X								INSTALL 100 FT +/- SOUTH OF LEFT ARROW (TO BE REMOVED)	X				
		E	W1-8	24	30	FY			5.00							1	X							INSTALL ON SEPARATE POST 5 FT SOUTH OF SB FACING SIGN	X				
SB	0.410	F	W1-8	24	30	FY	 	5.00							1	X								INSTALL 50 FT +/- NORTH OF NB FACING RIGHT ARROW (TO BE REMOVED)	X				
		E	W1-8	24	30	FY			5.00							1	X							INSTALL ON SEPARATE POST 5 FT SOUTH OF SB FACING SIGN	X				
SB	0.400	E	W1-6	60	48		RIGHT ARROW (FACING NB)																						
SB	0.380	F	W1-8	24	30	FY		5.00							1	X							INSTALL 100 FT +/- SOUTH OF NB FACING RIGHT ARROW (TO BE REMOVED)	X					
SIGN SUMMARY SHEET							SHEET TOTALS	52.75	0.00	0	0	0	4	0	0	9	135						PROJECT NAME: Hartford-East Montpelier VT14						
							SF	SF	EA	EA	EA	EA	EA	EA	EA	EA	FT						PROJECT NUMBER: SIGN STPG(21)						
VERMONT AGENCY OF TRANSPORTATION							TOWN TOTALS	501.1	0.0	67.0	0.0	0.0	94	0.0	0.0	109	1635.0						FILE NAME: Williamstown.xls						
																						DESIGNED BY: A. Gamble							
																						CHECKED BY: S. Menard							
																						WILLIAMSTOWN SHEET 17							
																						PLOT DATE: 6/18/2009							
																						DRAWN BY: T. Guazzoni							
																						SHEET 113 OF 162							