

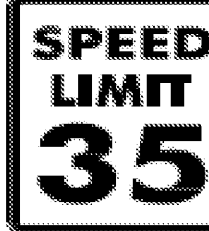


DIRECTION	MILEPOINT	LOCATION CODE (SHEET 2)	SIGN CODE	WIDTH (IN)	HEIGHT (IN)	SHEETING REMARKS	SIGN LEGEND	NEW SIGNS		EXISTING SIGNS				EXIST POST		NUMBER OF NEW POSTS	SQUARE STEEL (IN)			TUBULAR STEEL Ø (IN)				SIGN FRAME REQUIRED	REMARKS	SIGN DETAIL			
								"A"	"B"	RETAIN	SALVAGE FROM	SALVAGE TO	REMOVE	RETAIN	REMOVE		1.75	2.00	2.50	FOUNDATION	3.00	3.50	4.00			5.00	DETAIL IN SHS	DETAIL ON SHEET NUMBER	DETAIL ON STD SHEET NUMBER
																	(LB / FT)				(LB / FT)								
BARRE TOWN VT 14							FY-FLUORESCENT YELLOW FYG-FLUORESCENT YELLOW GREEN															"SHS"-STANDARD HIGHWAY SIGNS							
NB	0.875	C	VR-017	24	24		LEGAL LOAD LIMIT 24000 LBS			1														TH-60, HOLDEN RD					
NB	0.880	D	R1-1	24	24		STOP			1														TH-60, HOLDEN RD					
NB	1.020	A	R2-1	24	30							1																	
		A	R2-1	24	30				5.00						1										X				
NB	1.270	A	R2-5A	24	30		REDUCED SPEED AHEAD						1																
		A	W3-5	36	36																								
		A	W3-5	36	36				9.00						2										X				
NB	1.380	A	VD-062A	72	16		BUSINESS SIGN			1																			
		A	VD-062A	72	16					1																			
NB	1.415	A	R2-1	30	36																								
		A	R2-1	30	36				7.50						1										INSTALL 80 FT SOUTH OF EXISTING, AT END OF GRASS ISLAND		6		
NB	1.450	A	R2-1	24	30		SPEED LIMIT 35						1																
NB	1.500	C	VR-017	24	30		LEGAL LOAD LIMIT 24000 LBS			1														TH-214, DON CAMP RD					
NB	1.505	D	R1-1	30	30		STOP			1														TH-214, DON CAMP RD					
NB	1.550	A	W3-3	36	36		SIGNAL AHEAD			1																			
NB	1.560	A	VD-066	24	24		GAS/FOOD			1																			
NB	1.585	A	M2-1	21	15								1																
SIGN SUMMARY SHEET							SHEET TOTALS	21.50	0.00	8	0	0	4	0	0	4		60											
							SF SF			EA	EA	EA	EA	EA	EA	EA		FT											
VERMONT AGENCY OF TRANSPORTATION							TOWN TOTALS	583.8	0.0	48.0	9.0	9.0	115	0.0	0.0	89		1335.0											
															PROJECT NAME:	Hartford-East Montpelier VT14													
															PROJECT NUMBER:	STPG SIGN(21)													
															FILE NAME:	Barre Town.xls					PLOT DATE:	6/18/2009							
															PROJECT MANAGER:	N. Avery					DRAWN BY:	T. Guazzoni							
															DESIGNED BY:	A. Gamble					CHECKED BY:	S. Menard							
															BARRE TOWN SHEET 2						SHEET	116 OF 162							