
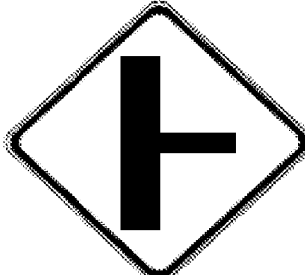








DIRECTION	MILEPOINT	LOCATION CODE (SHEET 2)	SIGN CODE	WIDTH (IN)	HEIGHT (IN)	SHEETING REMARKS	SIGN LEGEND FOR ALL POST LENGTHS AND INSTALLATION DATES SEE ORIGINAL RECORD PLANS	NEW SIGNS		EXISTING SIGNS				EXIST POST		NUMBER OF NEW POSTS	SQUARE STEEL (IN) (LB / FT)			TUBULAR STEEL Ø (IN) (LB / FT)				SIGN FRAME REQUIRED	REMARKS	SIGN DETAIL										
								"A"	"B"	RETAIN	SALVAGE FROM	SALVAGE TO	REMOVE	RETAIN	REMOVE		1.75	2.00	2.50	FOUNDATION	3.00	3.50	4.00			5.00	DETAIL IN SHS	DETAIL ON SHEET NUMBER	DETAIL ON STD SHEET NUMBER							
																	1.88	2.42	3.35		7.60	9.00	10.80			14.60										
BARRE TOWN VT 14							FY-FLUORESCENT YELLOW FYG-FLUORESCENT YELLOW GREEN															"SHS"-STANDARD HIGHWAY SIGNS														
NB	2.950	A	W2-2L	30	30		INTERSECTION WARNING			1					X																					
		A	W16-8A	30	8		PINE HILL RD			1																										
NB	3.175	A	R2-1	24	30											X																				
		A	R2-1	24	30			5.00										X															X			
NB	3.230	A	W11-6H	30	30		SNOWMOBILE (HINGED)			1					X																					
NB	3.340	A	W2-2MaR	30	30			6.25											X																	
		A	W16-8A	24	8			1.33																											6	
NB	3.410	C	VR-017	24	24																															
		C	VR-017	24	30			5.00											X																	
NB	3.415	D	R1-1	24	24																															
		D	R1-1	30	30			6.25											X																	
NB	3.470	A	R2-1	24	30																															
		A	R2-1	24	30			5.00											X																	
NB	3.780	A	VW-060	30	30																															
		A	W1-4R					6.25																												
SIGN SUMMARY SHEET								SHEET TOTALS		41.33	0.00	3	0	0	4	0	0	6	90					PROJECT NAME: Hartford-East Montpelier VT14 PROJECT NUMBER: STPG SIGN(21)												
VERMONT AGENCY OF TRANSPORTATION								SF	SF	EA	EA	EA	EA	EA	EA	EA	EA	EA	FT					FILE NAME: Barre Town.xls PLOT DATE: 6/18/2009 PROJECT MANAGER: N. Avery DRAWN BY: T. Guazzoni DESIGNED BY: A. Gamble CHECKED BY: S. Menard BARRE TOWN SHEET 12 SHEET 126 OF 162												
TOWN TOTALS								583.8	0.0	48.0	9.0	9.0	115	0.0	0.0	89	1335.0																			