

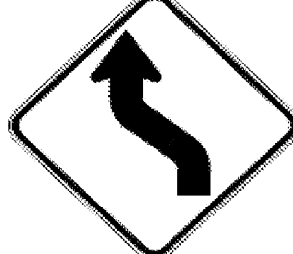



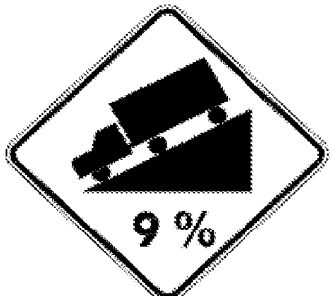


DIRECTION	MILEPOINT	LOCATION CODE (SHEET 2)	SIGN CODE	WIDTH (IN)	HEIGHT (IN)	SHEETING REMARKS	SIGN LEGEND FOR ALL POST LENGTHS AND INSTALLATION DATES SEE ORIGINAL RECORD PLANS	NEW SIGNS		EXISTING SIGNS				EXIST POST		NUMBER OF NEW POSTS	SQUARE STEEL (IN)			TUBULAR STEEL Ø (IN)				SIGN FRAME REQUIRED	REMARKS	SIGN DETAIL			
								"A"	"B"	RETAIN	SALVAGE FROM	SALVAGE TO	REMOVE	RETAIN	REMOVE		1.75	2.00	2.50	FOUNDATION	3.00	3.50	4.00			5.00	DETAIL IN SHS	DETAIL ON SHEET NUMBER	DETAIL ON STD SHEET NUMBER
																	(LB / FT)				(LB / FT)								
BARRE TOWN VT 14							FY-FLUORESCENT YELLOW FYG-FLUORESCENT YELLOW GREEN															"SHS"-STANDARD HIGHWAY SIGNS							
			VW-060	30	30			6.25																	E-154				
SB	3.825	G	VR-017	24	24					1			1		X														
		G	VR-017	24	30			5.00			1					X									TH-13, SUNBAY RD	E-141			
SB	3.820	H	R1-1	24	24								1		X														
		H	R1-1	30	30			6.25								X								X	TH-13, SUNBAY RD				
SB	3.680	F	VW-168R	30	30		HIDDEN SIDE RD RIGHT 						1		X														
SB	3.640	F	W1-4L	30	30			6.25								X							X	INSTALL 200 FT +/- SOUTH OF EXISTING HIDDEN SIDE ROAD SIGN (TO BE REMOVED)					
		F	VW-054	30	30			6.25																	E-154				
SB	3.600	F	R2-5A	24	30		REDUCED SPEED AHEAD						1		X														
SB	3.570	F	W3-5	36	36			9.00								X							X	INSTALL 150 FT +/- SOUTH OF EXISTING RSA (TO BE REMOVED)					
SB	3.470	F	R2-1	24	30								1		X														
		F	R2-1	30	36			7.50								X									6				
SB	3.450	F	W7-1	30	30								1		X														
		F	W7-1B	30	30			6.25								X							X						
SB	3.400	F	W11-6H	30	30		SNOWMOBILE (HINGED)			1				X															
SIGN SUMMARY SHEET							SHEET TOTALS	52.75	0.00	1	0	0	6	0	0	7	105												
VERMONT AGENCY OF TRANSPORTATION								SF	SF	EA	EA	EA	EA	EA	EA	EA	FT												
TOWN TOTALS							TOWN TOTALS	583.8	0.0	48.0	9.0	9.0	115	0.0	0.0	89	1335.0												
												PROJECT NAME: Hartford-East Montpelier VT14																	
												PROJECT NUMBER: STPG SIGN(21)																	
												FILE NAME: Barre Town.xls						PLOT DATE: 6/18/2009											
												PROJECT MANAGER: N. Avery						DRAWN BY: T. Guazzoni											
												DESIGNED BY: A. Gamble						CHECKED BY: S. Menard											
												BARRE TOWN SHEET 13						SHEET 127 OF 162											