


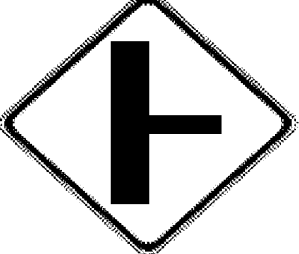






DIRECTION	MILEPOINT	LOCATION CODE (SHEET 2)	SIGN CODE	WIDTH (IN)	HEIGHT (IN)	SHEETING REMARKS	SIGN LEGEND FOR ALL POST LENGTHS AND INSTALLATION DATES SEE ORIGINAL RECORD PLANS	NEW SIGNS		EXISTING SIGNS				EXIST POST		NUMBER OF NEW POSTS	SQUARE STEEL (IN)			TUBULAR STEEL Ø (IN)				SIGN FRAME REQUIRED	REMARKS	SIGN DETAIL			
								"A"	"B"	RETAIN	SALVAGE FROM	SALVAGE TO	REMOVE	RETAIN	REMOVE		1.75	2.00	2.50	FOUNDATION	3.00	3.50	4.00			5.00	DETAIL IN SHS	DETAIL ON SHEET NUMBER	DETAIL ON STD SHEET NUMBER
																	(LB / FT)				(LB / FT)								
<b>BARRE TOWN VT 14</b>							FY-FLUORESCENT YELLOW FYG-FLUORESCENT YELLOW GREEN															"SHS"-STANDARD HIGHWAY SIGNS							
SB	3.290	F	W1-5R	30	30			6.25															INSTALL BY NORTH CORNER OF PARKING LOT	X					
			W7-3A	24	18				3.00															X					
SB	3.220	F	W1-4R	30	30		REVERSE CURVE																						
SB	3.200	F	W2-2R	30	30		SIDE ROAD RIGHT																						
		F	W16-8A	30	8		PINE HILL RD PLAQUE																						
SB	3.120	F	R2-1	24	30																								
		F	R2-1	24	30				5.00															X					
SB	3.090	F	W2-2MaR	30	30		 	6.25															INSTALL 10 FT NORTH OF UTILITY POLE			6			
		F	W16-8A	30	8				1.67																	7			
SB	3.025	G	VR-017	24	24																								
		G	VR-017	24	30				5.00																	E-141			
SB	3.020	H	R1-1	24	24																								
		H	R1-2	30	30				6.25															X					
SB	2.700	F	R2-1	24	30																								
		F	R2-1	24	30				5.00															X					
<b>SIGN SUMMARY SHEET</b>							SHEET TOTALS	38.42	0.00	0	0	0	7	0	0	6	90					PROJECT NAME: <b>Hartford-East Montpelier VT14</b>							
VERMONT AGENCY OF TRANSPORTATION							TOWN TOTALS	583.8	0.0	48.0	9.0	9.0	115	0.0	0.0	89	1335.0					PROJECT NUMBER: <b>STPG SIGN(21)</b>							
							SF	SF	EA	EA	EA	EA	EA	EA	EA	EA	FT					FILE NAME: <b>Barre Town.xls</b>							
																						PROJECT MANAGER: <b>N. Avery</b>							
																						DESIGNED BY: <b>A. Gamble</b>							
																						DRAWN BY: <b>T. Guazzoni</b>							
																						CHECKED BY: <b>S. Menard</b>							
																						SHEET <b>128</b> OF <b>162</b>							