
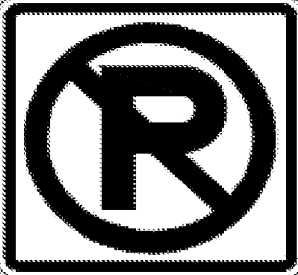


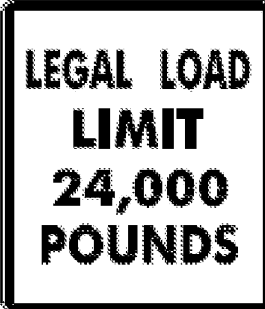


DIRECTION	MILEPOINT	LOCATION CODE (SHEET 2)	SIGN CODE	WIDTH (IN)	HEIGHT (IN)	SHEETING REMARKS	SIGN LEGEND FOR ALL POST LENGTHS AND INSTALLATION DATES SEE ORIGINAL RECORD PLANS	NEW SIGNS		EXISTING SIGNS				EXIST POST		NUMBER OF NEW POSTS	SQUARE STEEL (IN)			TUBULAR STEEL Ø (IN)				SIGN FRAME REQUIRED	REMARKS	SIGN DETAIL			
								"A"	"B"	RETAIN	SALVAGE FROM	SALVAGE TO	REMOVE	RETAIN	REMOVE		1.75	2.00	2.50	FOUNDATION	3.00	3.50	4.00			5.00	DETAIL IN SHS	DETAIL ON SHEET NUMBER	DETAIL ON STD SHEET NUMBER
																	(LB / FT)				(LB / FT)								
BARRE TOWN VT 14							FY-FLUORESCENT YELLOW FYG-FLUORESCENT YELLOW GREEN															"SHS"-STANDARD HIGHWAY SIGNS							
			G	N/A			TOWN PARKING REGULATION SIGN																			RE-INSTALL TOWN'S PARKING REG SIGN BELOW LEGAL LOAD			
SB	1.975		H	R1-1	24	24																				TH-7, BRIDGE ST			
			H	R1-1	30	30																					X		
SB	1.970		F	R8-3	24	30																							
			F	R8-3A	24	24																					X		
SB	1.945		F	R8-3	24	30																							
			F	R8-3A	24	24																					X		
SB	1.930		F	VD-062A	72	16	BUSINESS SIGN			1																			
SB	1.930		F	VD-062A	72	16	BUSINESS SIGN			1																			
SB	1.875		F	R2-1	24	30																							
			F	R2-1	24	30																					X		
SB	1.865		G	VR-017	24	24																				TH-110, STEVENS LANE			
			G	N/A				TOWN PARKING REGULATION SIGN																					
			G	VR-017	24	30																							E-141
			G	N/A				TOWN PARKING REGULATION SIGN																		RE-INSTALL TOWN'S PARKING REG SIGN BELOW LEGAL LOAD			
SIGN SUMMARY SHEET							SHEET TOTALS	24.25	0.00	2	1	4	6	0	0	5	75							PROJECT NAME: Hartford-East Montpelier VT14					
								SF	SF	EA	EA	EA	EA	EA	EA	EA	FT							PROJECT NUMBER: STPG SIGN(21)					
VERMONT AGENCY OF TRANSPORTATION							TOWN TOTALS	583.8	0.0	48.0	9.0	9.0	115	0.0	0.0	89	1335.0							FILE NAME: Barre Town.xls PLOT DATE: 6/18/2009					
																							PROJECT MANAGER: N. Avery DRAWN BY: T. Guazzoni						
																							DESIGNED BY: A. Gamble CHECKED BY: S. Menard						
																							BARRE TOWN SHEET 17 SHEET 131 OF 162						