




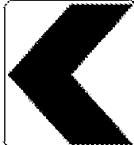



DIRECTION	MILEPOINT	LOCATION CODE (SHEET 2)	SIGN CODE	WIDTH (IN)	HEIGHT (IN)	SHEETING REMARKS	SIGN LEGEND FOR ALL POST LENGTHS AND INSTALLATION DATES SEE ORIGINAL RECORD PLANS	NEW SIGNS		EXISTING SIGNS				EXIST POST		NUMBER OF NEW POSTS	SQUARE STEEL (IN)			TUBULAR STEEL Ø (IN)				SIGN FRAME REQUIRED	REMARKS	SIGN DETAIL			
								"A"	"B"	RETAIN	SALVAGE FROM	SALVAGE TO	REMOVE	RETAIN	REMOVE		1.75	2.00	2.50	FOUNDATION	3.00	3.50	4.00			5.00	DETAIL IN SHS	DETAIL ON SHEET NUMBER	DETAIL ON STD SHEET NUMBER
																	(LB / FT)				(LB / FT)								
E MONTPELIER VT 14							FY-FLUORESCENT YELLOW FYG-FLUORESCENT YELLOW GREEN															"SHS"-STANDARD HIGHWAY SIGNS							
NB	1.590	A	W1-8R	18	24																		EXISTING ON SINGLE POST BACK TO BACK						
		B	W1-8R	18	24																								
		A	W1-8L	24	30	FY		5.00							1		X						INSTALL ON SEPARATE POSTS 5 FEET APART	X					
		B	W1-8R	24	30	FY		5.00							1		X								X				
NB	1.595	A	W11-6H	30	30																		EXISTING SIGN REMOVED						
		A	W11-6H	30	30	HINGED		6.25							1		X						INSTALL IN CLOSED POSITION			E-153			
NB	1.600	C	VR-017	24	30						1	1	1				X						REMOVE & SALVAGED STREET SIGN TH 51, FAIR RD						
		C	VR-017	24	30			5.00							1		X						INSTALL 50 FT +/- DOWN TOWN HWY, BEYOND "Y"			E-141			
NB	1.605	D	R1-1	24	24																		REMOVED MM PLAQUE						
		D	R1-1	30	30			6.25							1		X						TH 51, FAIR RD	X					
NB	1.610	A	W1-8R	18	24																								
		B	W1-8R	18	24																								
		A	W1-8L	24	30	FY		5.00							1		X						INSTALL ON SEPARATE POSTS 5 FEET APART	X					
		B	W1-8R	24	30	FY		5.00							1		X								X				
NB	1.630	A	W1-8R	18	24																								
SIGN SUMMARY SHEET							SHEET TOTALS		37.50	0.00	0	0	0	0	0	0	7	105						PROJECT NAME: Hartford-East Montpelier VT14	PROJECT NUMBER: STPG SIGN(21)				
VERMONT AGENCY OF TRANSPORTATION							SF	SF	EA	EA	EA	EA	EA	EA	EA	EA	EA	EA	EA	EA	EA	EA	EA	EA	EA	EA	EA	EA	EA
TOWN TOTALS							803.2	0.0	27.0	3.0	3.0	149	0.0	0.0	132	1980.0									FILE NAME: East Montpelier.xls	PLOT DATE: 6/18/2009	DRAWN BY: T. Guazzoni		
																							DESIGNED BY: M. Miller	CHECKED BY: S. Menard	SHEET 138 OF 162				