



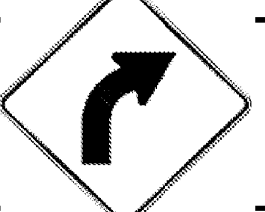

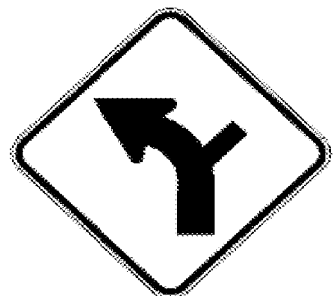


| DIRECTION | MILEPOINT | LOCATION CODE (SHEET 2) | SIGN CODE | WIDTH (IN) | HEIGHT (IN) | SHEETING REMARKS | SIGN LEGEND FOR ALL POST LENGTHS AND INSTALLATION DATES SEE ORIGINAL RECORD PLANS | NEW SIGNS | | EXISTING SIGNS | | | | EXIST POST | | NUMBER OF NEW POSTS | SQUARE STEEL (IN) | | | TUBULAR STEEL Ø (IN) | | | | SIGN FRAME REQUIRED | REMARKS | SIGN DETAIL | | | |
|--|-----------|-------------------------|-----------|------------|-------------|------------------|--|-----------|------|----------------|--------------|------------------------------|--------|------------|--------|---------------------|-------------------|------|------|----------------------|--------------------------------------|------------------------------|------|--------------------------------------|--|-------------|---------------|------------------------|----------------------------|
| | | | | | | | | "A" | "B" | RETAIN | SALVAGE FROM | SALVAGE TO | REMOVE | RETAIN | REMOVE | | 1.75 | 2.00 | 2.50 | FOUNDATION | 3.00 | 3.50 | 4.00 | | | 5.00 | DETAIL IN SHS | DETAIL ON SHEET NUMBER | DETAIL ON STD SHEET NUMBER |
| | | | | | | | | | | | | | | | | | (LB / FT) | | | | (LB / FT) | | | | | | | | |
| E MONTPELIER VT 14 | | | | | | | FY-FLUORESCENT YELLOW FYG-FLUORESCENT YELLOW GREEN | | | | | | | | | | | | | | | "SHS"-STANDARD HIGHWAY SIGNS | | | | | | | |
| NB | 3.860 | A | W1-2R | 30 | 30 | |  | 6.25 | | | | | | | | | | | | | | | | INSTALL 150 FT +/- SOUTH OF DRIVEWAY | X | | | | |
| NB | 3.920 | A | W2-2R | 30 | 30 | | RIGHT SIDE RD WARNING | | | | | | | | | | | | | | | | | | | | | | |
| NB | 3.980 | A | W1-10L | 30 | 30 | |  | 6.25 | | | | | | | | | | | | | | | | | INSTALL 250 FT +/- NORTH OF EXISTING SIDE RD WARNING (TO BE REMOVED) | X | | | |
| | | A | W16-8 | 24 | 8 | |  | 1.33 | | | | | | | | | | | | | | | | | DAGGETT RD | | 7 | | |
| NB | 4.015 | C | W14-2 | 30 | 30 | |  | | | | | | | | | | | | | | | | | | | | | | |
| | | C | W14-2 | 30 | 30 | | | 6.25 | | | | | | | | | | | | | | | | | | | X | | |
| NB | 4.018 | C | VR-017 | 24 | 30 | |  | | | | | | | | | | | | | | | | | | | | | | |
| | | C | VR-017 | 24 | 30 | | | 5.00 | | | | | | | | | | | | | | | | | TH-40, DAGGETT RD | | | E-141 | |
| NB | 4.025 | D | R1-1 | 30 | 30 | |  | | | | | | | | | | | | | | | | | | | | | | |
| | | D | R1-1 | 30 | 30 | | | 6.25 | | | | | | | | | | | | | | | | | TH-40, DAGGETT RD | X | | | |
| NB | 4.110 | A | W11-6H | 30 | 30 | |  | | | | | | | | | | | | | | | | | | | | | | |
| | | A | W11-6H | 30 | 30 | | HINGED | 6.25 | | | | | | | | | | | | | | | | | INSTALL IN CLOSED POSITION | | | E-153 | |
| NB | 4.485 | A | S1-1YG | 36 | 36 | | SCHOOL AHEAD | | | | 1 | | | | | | | | | | | | | | SALVAGE TO 4.595 NB | | | | |
| | | A | W16-9YG | 30 | 18 | | AHEAD | | | | 1 | | | | | | | | | | | | | | SALVAGE TO 4.595 NB | | | | |
| NB | 4.550 | A | D1-1E | 72 | 20 | | SCHOOL D-BOARD | | | | 1 | | | | | | | | | | | | | | | | | | |
| SIGN SUMMARY SHEET | | | | | | | SHEET TOTALS | 37.58 | 0.00 | 1 | 2 | 0 | 5 | 0 | 0 | 6 | 90 | | | | | | | | | | | | |
| VERMONT AGENCY OF TRANSPORTATION | | | | | | | | SF | SF | EA | EA | EA | EA | EA | EA | EA | EA | EA | EA | EA | EA | EA | EA | EA | EA | EA | EA | EA | |
| | | | | | | | TOWN TOTALS | 803.2 | 0.0 | 27.0 | 3.0 | 3.0 | 149 | 0.0 | 0.0 | 132 | 1980.0 | | | | | | | | | | | | |
| PROJECT NAME: Hartford-East Montpelier VT14 | | | | | | | | | | | | | | | | | | | | | PROJECT NUMBER: STPG SIGN(21) | | | | | | | | |
| FILE NAME: East Montpelier.xls | | | | | | | | | | | | PLOT DATE: 6/18/2009 | | | | | | | | | | | | | | | | | |
| PROJECT MANAGER: N. Avery | | | | | | | | | | | | DRAWN BY: T. Guazzoni | | | | | | | | | | | | | | | | | |
| DESIGNED BY: M. Miller | | | | | | | | | | | | CHECKED BY: S. Menard | | | | | | | | | | | | | | | | | |
| EAST MONTPELIER SHEET 9 | | | | | | | | | | | | | | | | | | | | | SHEET 144 OF 162 | | | | | | | | |