


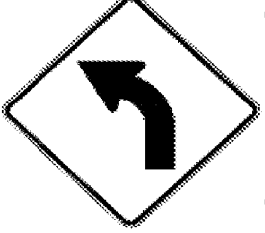
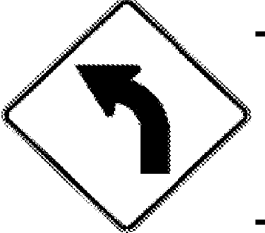






DIRECTION	MILEPOINT	LOCATION CODE (SHEET 2)	SIGN CODE	WIDTH (IN)	HEIGHT (IN)	SHEETING REMARKS	SIGN LEGEND FOR ALL POST LENGTHS AND INSTALLATION DATES SEE ORIGINAL RECORD PLANS	NEW SIGNS		EXISTING SIGNS				EXIST POST		NUMBER OF NEW POSTS	SQUARE STEEL (IN)			TUBULAR STEEL Ø (IN)				SIGN FRAME REQUIRED	REMARKS	SIGN DETAIL			
								"A"	"B"	RETAIN	SALVAGE FROM	SALVAGE TO	REMOVE	RETAIN	REMOVE		1.75	2.00	2.50	FOUNDATION	3.00	3.50	4.00			5.00	DETAIL IN SHS	DETAIL ON SHEET NUMBER	DETAIL ON STD SHEET NUMBER
																	(LB / FT)				(LB / FT)								
<b>E MONTPELIER VT 14</b>							FY-FLUORESCENT YELLOW FYG-FLUORESCENT YELLOW GREEN															"SHS"-STANDARD HIGHWAY SIGNS							
NB	4.595	A	S1-1YG	36	36		SCHOOL AHEAD				1				2	X							INSTALL 225' +/- NORTH OF SCHOOL D-BOARD AT FENCE CORNER						
		A	W16-9YG	30	18		AHEAD				1																		
NB	4.635	C	VR-017	24	30							1																	
		C	VR-017	24	30			5.00							1	X							TH-30, COBURN RD			E-141			
NB	4.645	D	R1-1	30	30					1		1																	
		D	R1-1	30	30			6.25							1	X							TH-30, COBURN RD	X					
NB	4.870	A	W1-2L	30	30			6.25							1	X							INSTALL BEHIND NORTH END OF GUARDRAIL SECTION	X					
NB	5.090	A	W1-2L	30	30			6.25							1	X							INSTALL 150 FT +/- SOUTH OF DRIVEWAY	X					
NB	5.140	A	R2-5A	24	30		REDUCED SPEED AHEAD					1																	
		A	W3-5	36	36			9.00							2	X								X					
NB	5.180	A	W11-7	30	30							1																	
		A	W11-7	30	30			6.25							1	X								X					
NB	5.245	A	VD-018	30	18			3.75							1	X							INSTALL 50 FT +/- SOUTH OF EXISTING, AWAY FROM LILACS			E-128A			
NB	5.255	A	VD-018	30	18		VILLAGE SIGN					1																	
NB	5.300	A	R2-1	24	30							1																	
<b>SIGN SUMMARY SHEET</b>							SHEET TOTALS	42.75	0.00	0	1	2	6	0	0	10	150					PROJECT NAME: Hartford-East Montpelier VT14 PROJECT NUMBER: STPG SIGN(21)							
VERMONT AGENCY OF TRANSPORTATION							TOWN TOTALS	803.2	0.0	27.0	3.0	3.0	149	0.0	0.0	132	1980.0					FILE NAME: East Montpelier.xls PROJECT MANAGER: N. Avery DESIGNED BY: M. Miller EAST MONTPELIER SHEET 10	PLOT DATE: 6/18/2009 DRAWN BY: T. Guazzoni CHECKED BY: S. Menard SHEET 145 OF 162						