
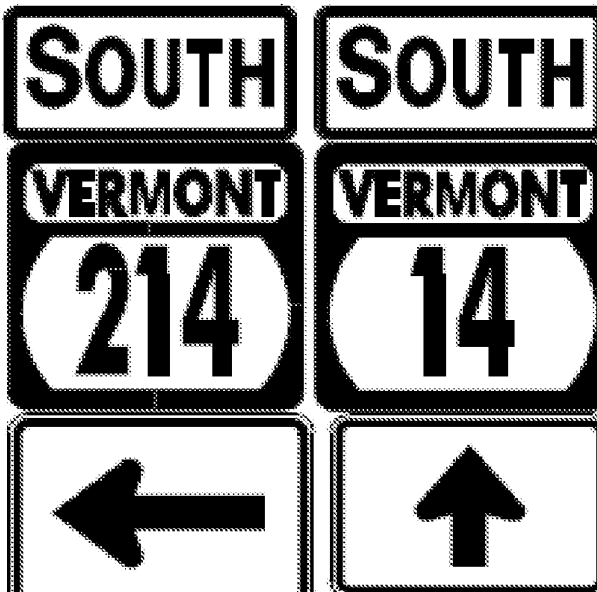


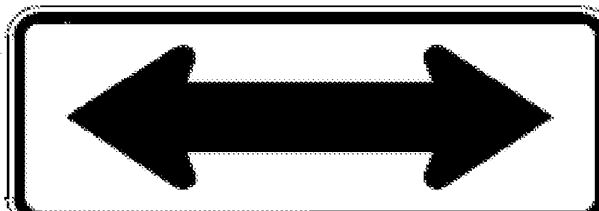

DIRECTION	MILEPOINT	LOCATION CODE (SHEET 2)	SIGN CODE	WIDTH (IN)	HEIGHT (IN)	SHEETING REMARKS	SIGN LEGEND FOR ALL POST LENGTHS AND INSTALLATION DATES SEE ORIGINAL RECORD PLANS	NEW SIGNS		EXISTING SIGNS				EXIST POST		NUMBER OF NEW POSTS	SQUARE STEEL (IN) (LB / FT)			TUBULAR STEEL Ø (IN) (LB / FT)				SIGN FRAME REQUIRED	REMARKS	SIGN DETAIL			
								"A"	"B"	RETAIN	SALVAGE FROM	SALVAGE TO	REMOVE	RETAIN	REMOVE		1.75	2.00	2.50	FOUNDATION	3.00	3.50	4.00			5.00	DETAIL IN SHS	DETAIL ON SHEET NUMBER	DETAIL ON STD SHEET NUMBER
																	1.88	2.42	3.35		7.60	9.00	10.80			14.60			
E MONTPELIER VT 14							FY-FLUORESCENT YELLOW FYG-FLUORESCENT YELLOW GREEN															"SHS"-STANDARD HIGHWAY SIGNS							
		F	M3-3	24	12			2.00																GREEN ON WHITE SHEETING	X				
		F	M1-5	24	24				4.00																	E-136B			
		F	M6-3	21	15				2.19															GREEN ON WHITE SHEETING	X				
SB	5.560	G	W1-7	48	24																								
		G	W1-7	48	24	FY			8.00																X				
SB	5.555	F	M3-3	24	12		SOUTH																						
		F	M1-5	24	24		VT 14																						
SB	5.510	F	D2-1	72	12		E MONTPELIER 3																						
		F	D2-1	72	12		MONTPELIER 10																						
SB	5.500	G	VR-017	24	30																								
		G	VR-017	24	30				5.00																	TH-11, FACTORY ST	E-141		
SB	5.495	H	R1-1	30	30																								
		H	R1-1	30	30				6.25																	TH-11, FACTORY ST	X		
SB	5.475	F	D2-1	72	12			6.00																	INSTALL 100 FT +/- SOUTH OF FACTORY ST	5			
		F	D2-1	72	12			6.00																		5			
SIGN SUMMARY SHEET							SHEET TOTALS	39.44	0.00	0	0	0	7	0	0	6	90												
VERMONT AGENCY OF TRANSPORTATION							TOWN TOTALS	803.2	0.0	27.0	3.0	3.0	149	0.0	0.0	132	1980.0												
PROJECT NAME: Hartford-East Montpelier VT14																					PROJECT NUMBER: STPG SIGN(21)								
FILE NAME: East Montpelier.xls															PLOT DATE: 6/18/2009			DRAWN BY: T. Guazzoni											
PROJECT MANAGER: N. Avery															DESIGNED BY: M. Miller			CHECKED BY: S. Menard											
EAST MONTPELIER SHEET 15																					SHEET 150 OF 162								