
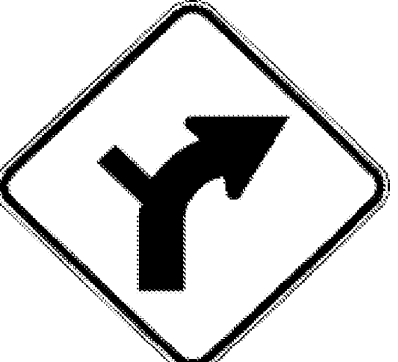
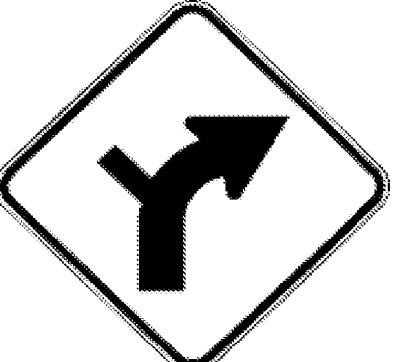

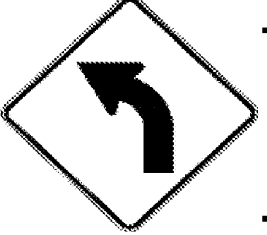



DIRECTION	MILEPOINT	LOCATION CODE (SHEET 2)	SIGN CODE	WIDTH (IN)	HEIGHT (IN)	SHEETING REMARKS	SIGN LEGEND FOR ALL POST LENGTHS AND INSTALLATION DATES SEE ORIGINAL RECORD PLANS	NEW SIGNS		EXISTING SIGNS				EXIST POST		NUMBER OF NEW POSTS	SQUARE STEEL (IN)			TUBULAR STEEL Ø (IN)				SIGN FRAME REQUIRED	REMARKS	SIGN DETAIL			
								"A"	"B"	RETAIN	SALVAGE FROM	SALVAGE TO	REMOVE	RETAIN	REMOVE		1.75	2.00	2.50	FOUNDATION	3.00	3.50	4.00			5.00	DETAIL IN SHS	DETAIL ON SHEET NUMBER	DETAIL ON STD SHEET NUMBER
																	(LB / FT)				(LB / FT)								
E MONTPELIER VT 14							FY-FLUORESCENT YELLOW FYG-FLUORESCENT YELLOW GREEN															"SHS"-STANDARD HIGHWAY SIGNS							
SB	4.360	F	W11-6H	30	30																								
		F	W11-6H	30	30	HINGED		6.25																INSTALL IN CLOSED POSITION		E-153			
SB	4.240	F	S3-1	30	30	SCHOOL BUS STOP AHEAD																							
SB	4.105	F	R1-10R	30	30			6.25																INSTALL 25 FT +/- SOUTH OF DRIVEWAY	X				
		F	W16-8	24	8			1.33																DAGGETT RD		7			
SB	4.000	F	R2-1L	30	30			6.25																INSTALL 150 FT +/- SOUTH OF DAGGETT RD	X				
SB	3.360	F	S3-1	30	30	SCHOOL BUS STOP AHEAD				0	1	1																	
SB	3.150	F	W1-4L	30	30	REVERSE CURVE				1																			
		F	W13-1	18	18	40 MPH PLAQUE				1																			
SB	3.070	F	W3-5	36	36	SPEED REDUCTION 40 MPH				1																			
SB	3.060 TO 3.000	A	N/A	6	8	8 WHITE DELINEATORS		2.66																INSTALL BACK TO BACK AT 100' SPACING, START 50 FT SOUTH OF SPEED WARNING SIGN		5			
SB	2.990	F	R2-1	24	30																								
		F	R2-1	30	36			7.50																					
SB	2.950	F	S3-1	30	30	SCHOOL BUS STOP AHEAD				1																			
		F	VW-060	30	30	HIDDEN DRIVES				1																			
SIGN SUMMARY SHEET							SHEET TOTALS	30.24	0.00	5	1	1	3	0	0	8		120					PROJECT NAME: Hartford-East Montpelier VT14 PROJECT NUMBER: STPG SIGN(21)						
VERMONT AGENCY OF TRANSPORTATION							TOWN TOTALS	803.2	0.0	27.0	3.0	3.0	149	0.0	0.0	132		1980.0					FILE NAME: East Montpelier.xls PLOT DATE: 6/18/2009 PROJECT MANAGER: N. Avery DRAWN BY: T. Guazzoni DESIGNED BY: M. Miller CHECKED BY: S. Menard EAST MONTPELIER SHEET 17 SHEET 152 OF 162						