

W1-1Ma L(R)
 DIMENSIONS NOT SHOWN
 FOR THIS DETAIL SHALL CONFORM
 TO THE LATEST EDITION OF THE 2003 MUTCD
 FOR SIGN DETAIL W1-1.
 UNLESS OTHERWISE NOTED FOR THIS DETAIL


W1-1Mb L(R)
 DIMENSIONS NOT SHOWN
 FOR THIS DETAIL SHALL CONFORM
 TO THE LATEST EDITION OF THE 2003 MUTCD
 FOR SIGN DETAIL W1-1.
 UNLESS OTHERWISE NOTED FOR THIS DETAIL

W1-1Md L(R)
 DIMENSIONS NOT SHOWN
 FOR THIS DETAIL SHALL CONFORM
 TO THE LATEST EDITION OF THE 2003 MUTCD
 FOR SIGN DETAIL W1-1.
 UNLESS OTHERWISE NOTED FOR THIS DETAIL

W1-2Ma R(L)
 DIMENSIONS NOT SHOWN
 FOR THIS DETAIL SHALL CONFORM
 TO THE LATEST EDITION OF THE 2003 MUTCD
 FOR SIGN DETAIL W1-2.
 UNLESS OTHERWISE NOTED FOR THIS DETAIL

W2-1MJ L(R)
 DIMENSIONS NOT SHOWN
 FOR THIS DETAIL SHALL CONFORM
 TO THE LATEST EDITION OF THE 2003 MUTCD
 FOR SIGN DETAIL W1-1.
 UNLESS OTHERWISE NOTED FOR THIS DETAIL

W2-2Ma L(R)
 DIMENSIONS NOT SHOWN
 FOR THIS DETAIL SHALL CONFORM
 TO THE LATEST EDITION OF THE 2003 MUTCD
 FOR SIGN DETAIL W2-2.
 UNLESS OTHERWISE NOTED FOR THIS DETAIL

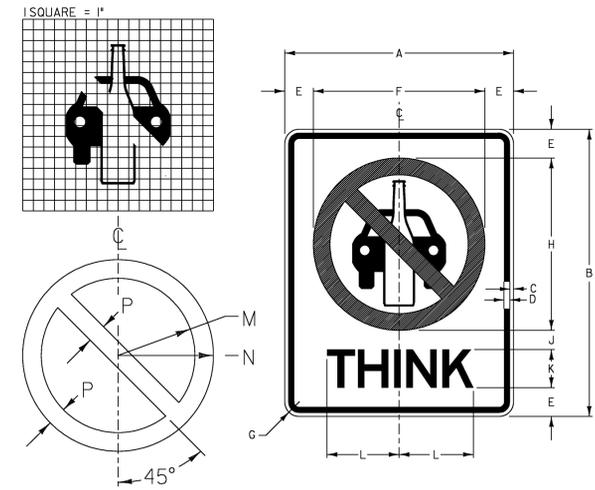

SIGN	DIMENSIONS (INCHES)													
	A	B	C	D	E	F	G	H	J	K	L	M	N	P
STD.	24	30	3/8	5/8	3	18	1 1/2	18	2	4E	7 1/16	7 1/4	9	1 3/4

COLORS
 TEXT - BLACK (NON-REFL.)
 CAR & BOTTLE SYMBOL - BLACK (NON-REFL.)
 PROHIBITED SYMBOL - RED (NON-REFL.)
 BACKGROUND - WHITE (REFL.)
VR-072



R2-1
 1.5" RADIUS, 0.625" BORDER, 0.375" INDENT
 COLORS: LEGEND - BLACK
 BACKGROUND - WHITE
 TEXT STYLE: "SPEED" E; "LIMIT" E; "40" E



VR-644p
 1.5" RADIUS, 0.625" BORDER, 0.375" INDENT
 COLORS: LEGEND - RED
 BACKGROUND - WHITE
 TEXT STYLE: "BEGIN" C



VR - 020
 COLORS: LEGEND - RED
 BACKGROUND - WHITE



VR-023b
 * REDUCE SPACING 40%
 ** REDUCE SPACING 60%
 COLORS: LEGEND - BLACK
 BACKGROUND - WHITE

PROJECT NAME: ROYALTON - BARRE TOWN	PLOT DATE: 16-JUN-2009
PROJECT NUMBER: STPG SIGN (23)	DRAWN BY: N. AVERY
FILE NAME: 09c028_TS.DGN	CHECKED BY: A. GAMBLE
PROJECT LEADER: N. AVERY	SHEET 6 OF 80
DESIGNED BY: N. AVERY	
SIGN DETAILS 2	